


NEW ZEALAND HARBOURS

SKETCH COPY OF PLAN REFERRED TO IN REPORT

THE BLUFF

DRAWING N^o.1.

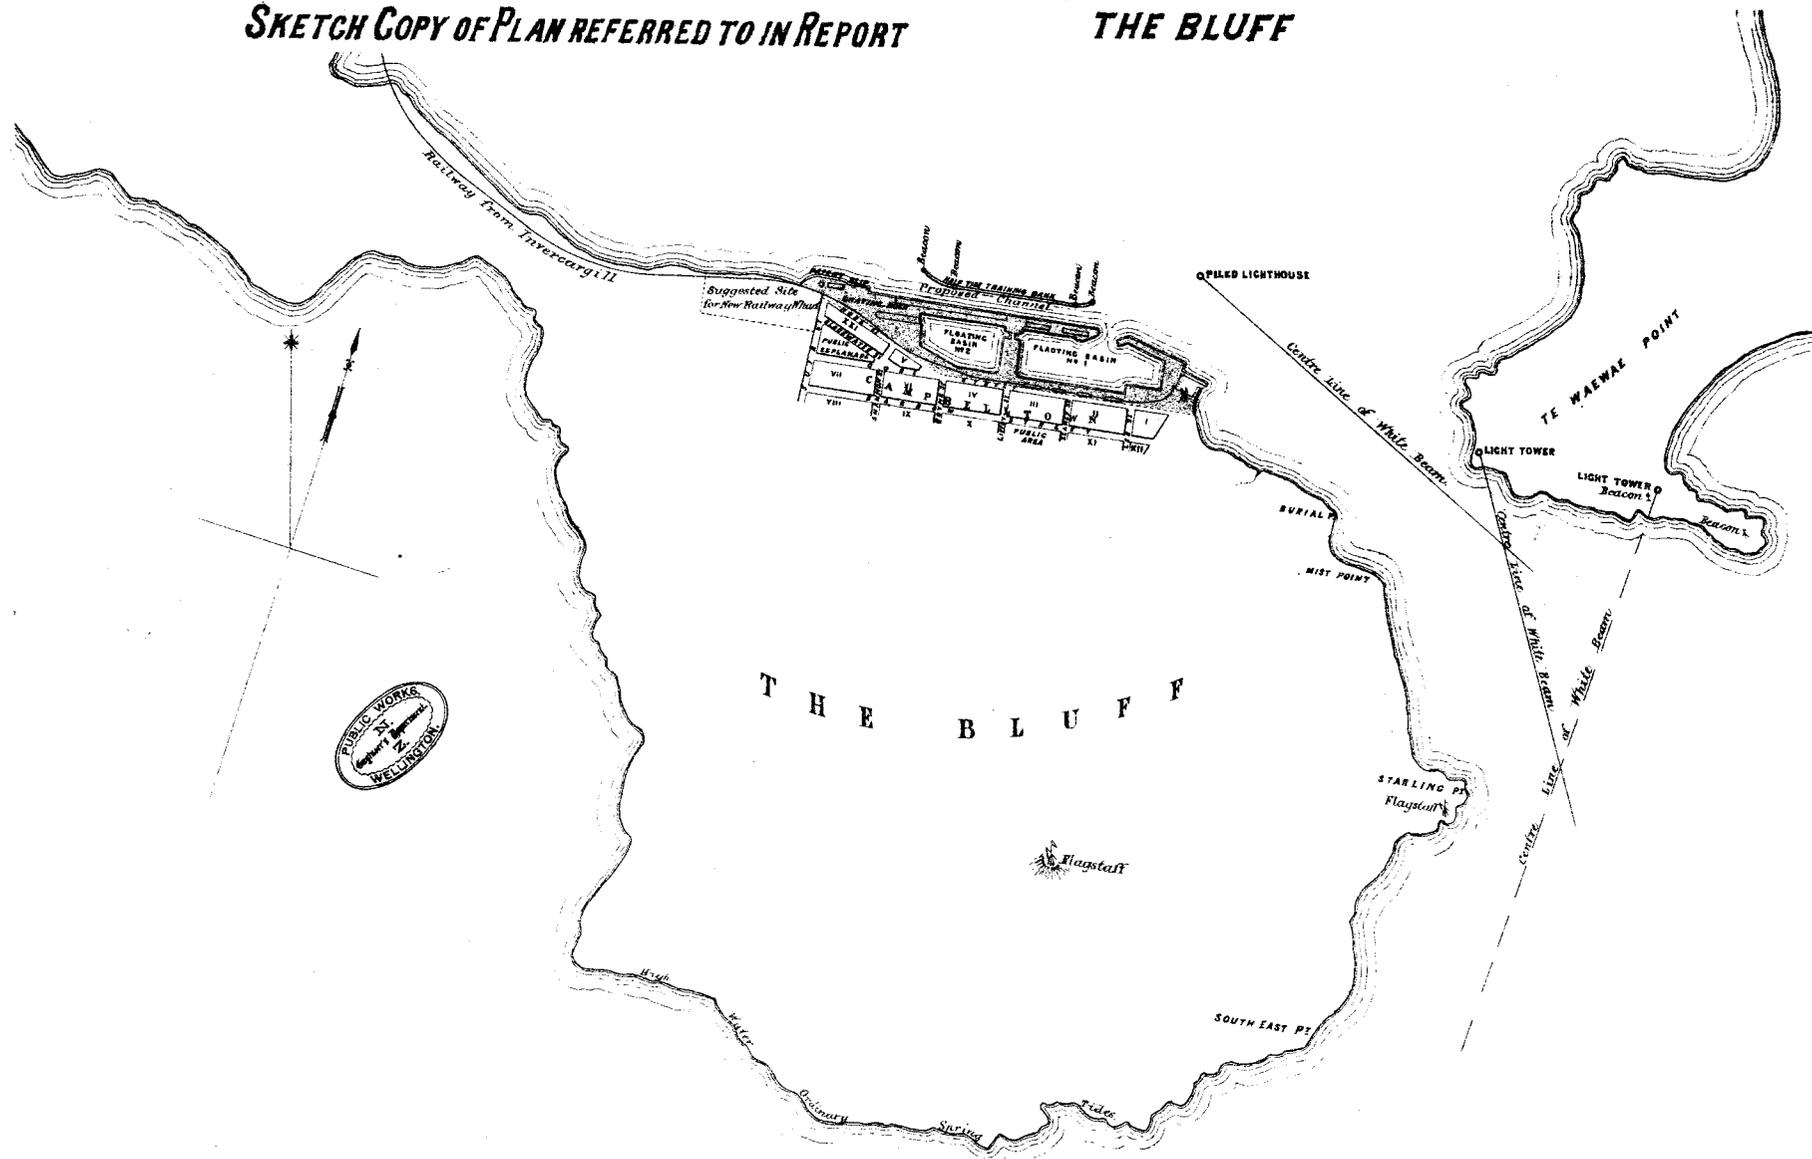

Scale of Feet

