


GOLD-SAVING PLANT.

designed by M^r H.W. Young, C.E.

GREYMOUTH.

HALF PLAN SHEWING TABLES.

HALF PLAN SHEWING TABLES REMOVED.

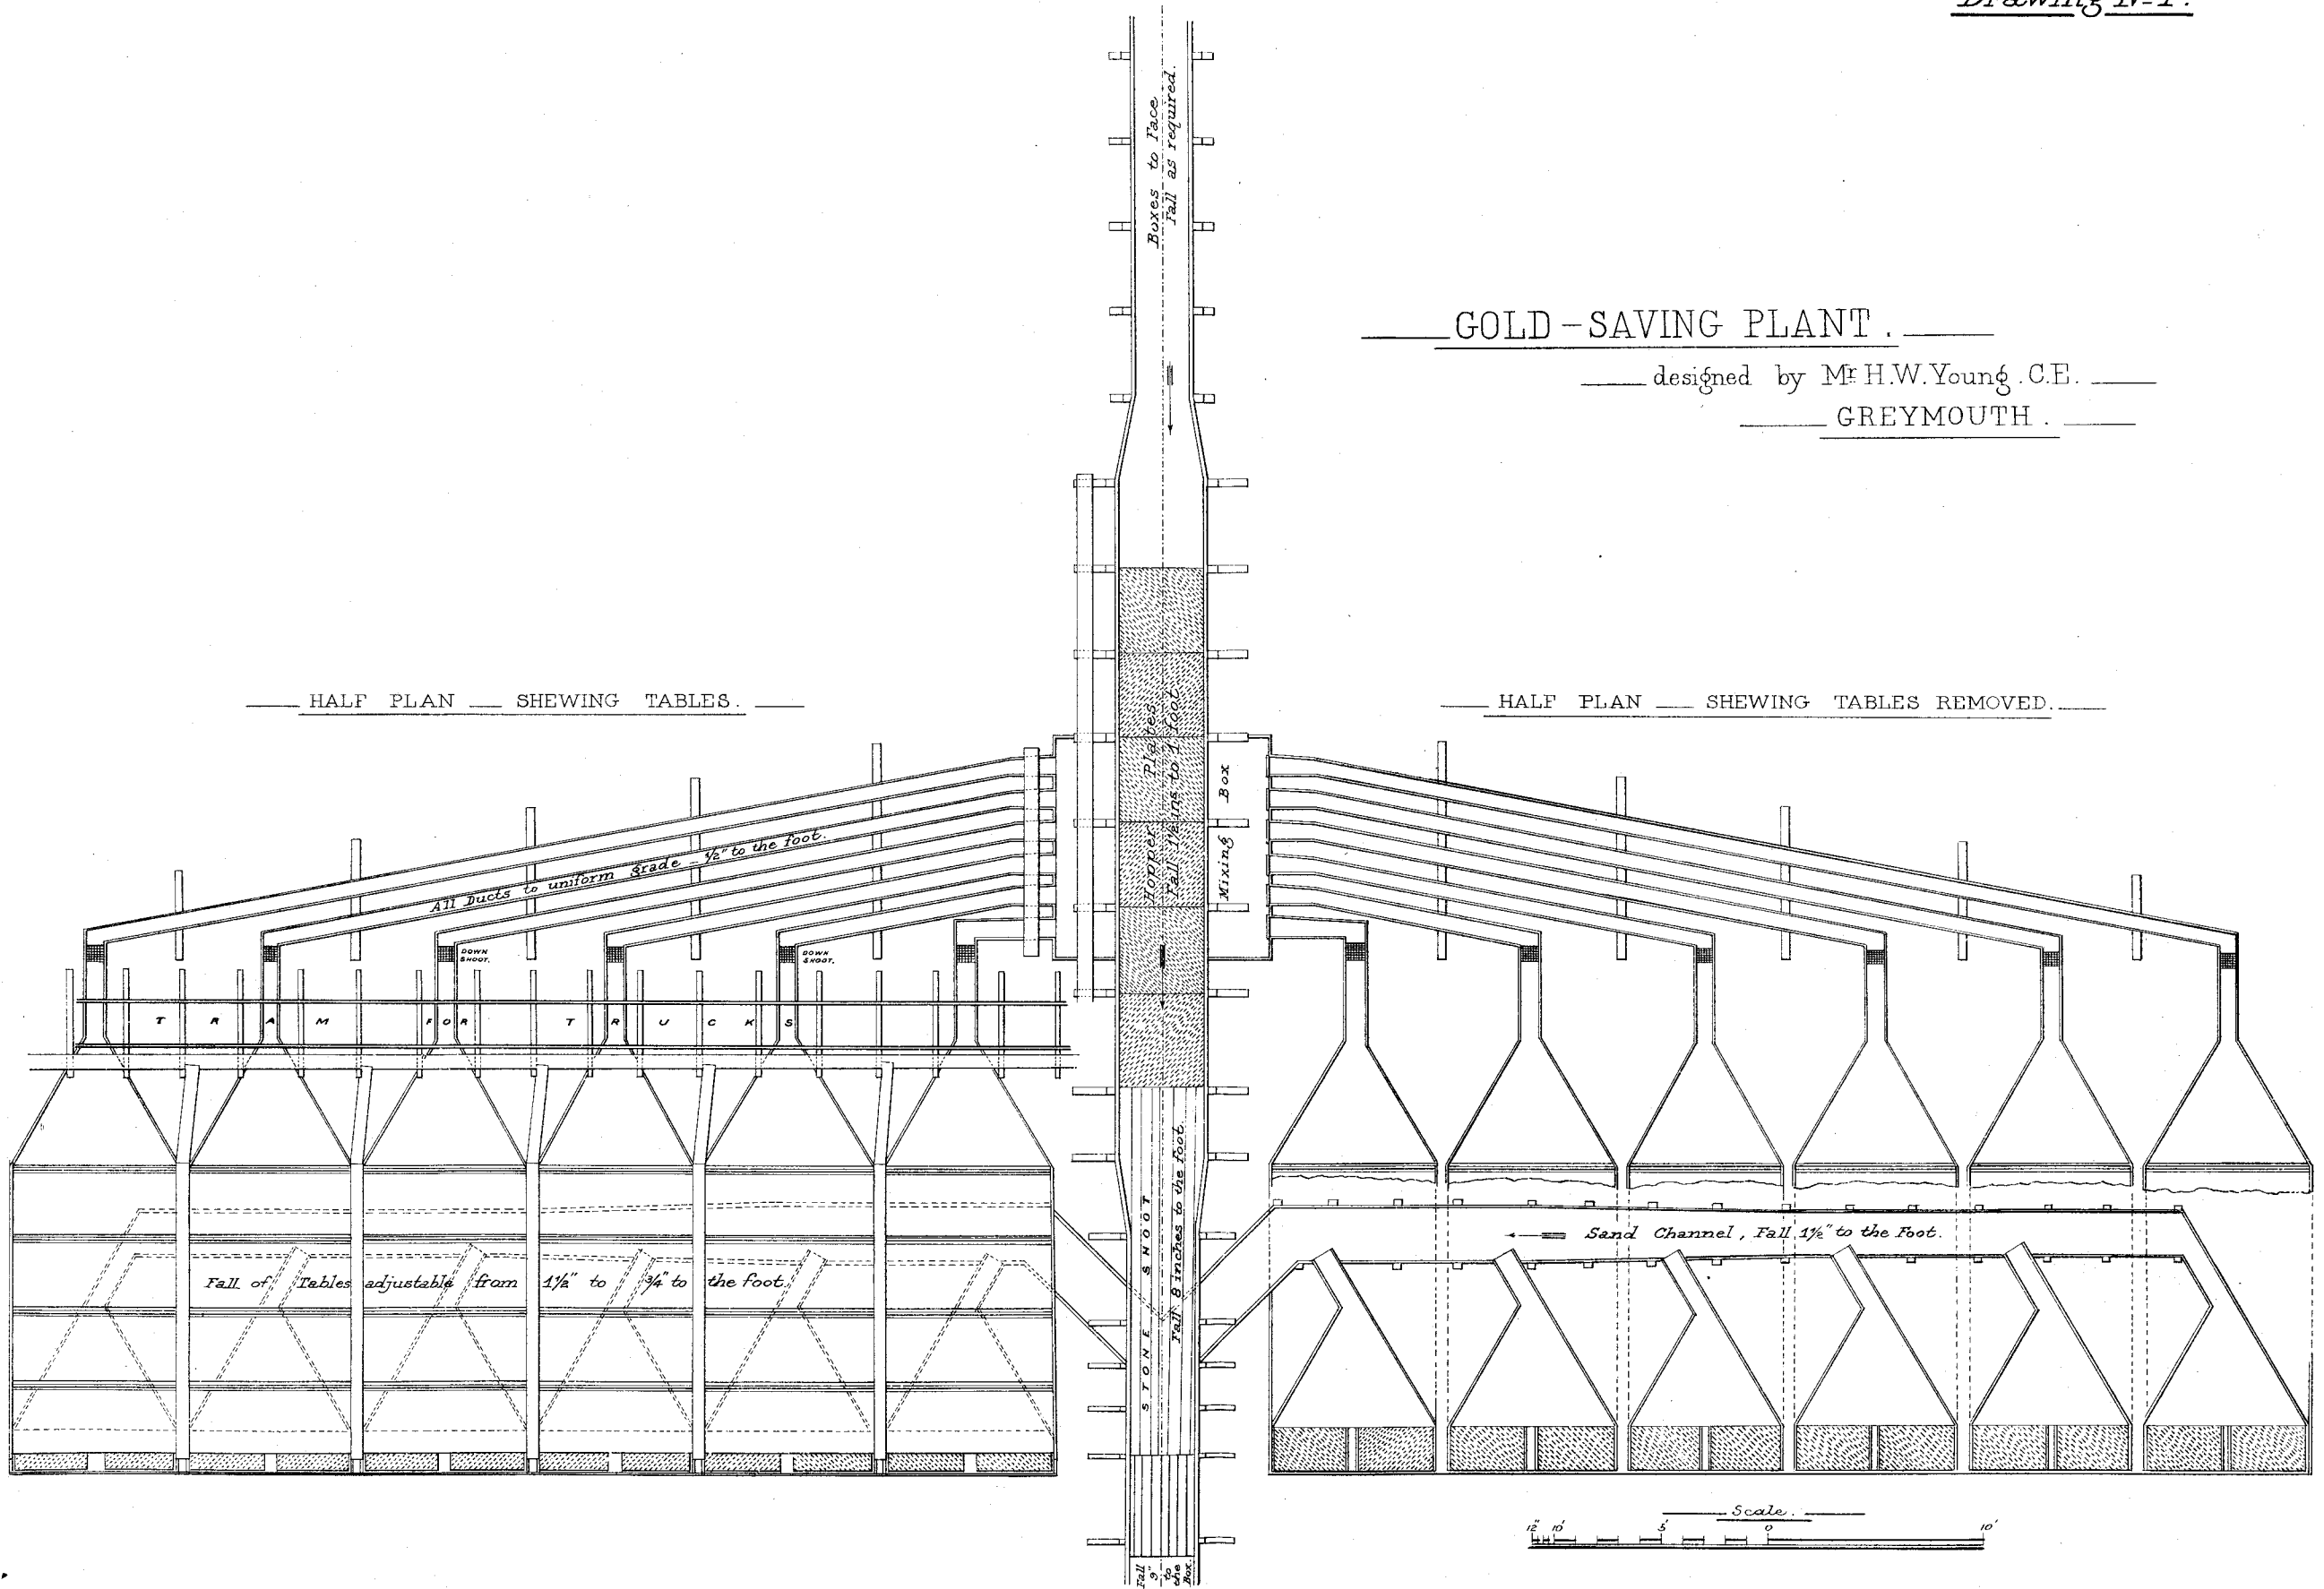

C.H.P. dett.