



HOSPITAL FOR INFECTIOUS DISEASES  
WELLINGTON.

SCALE OF FEET  
10 20 30 40 50

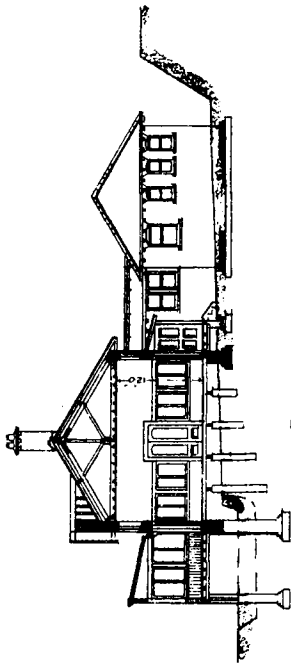

SECTION FLET.

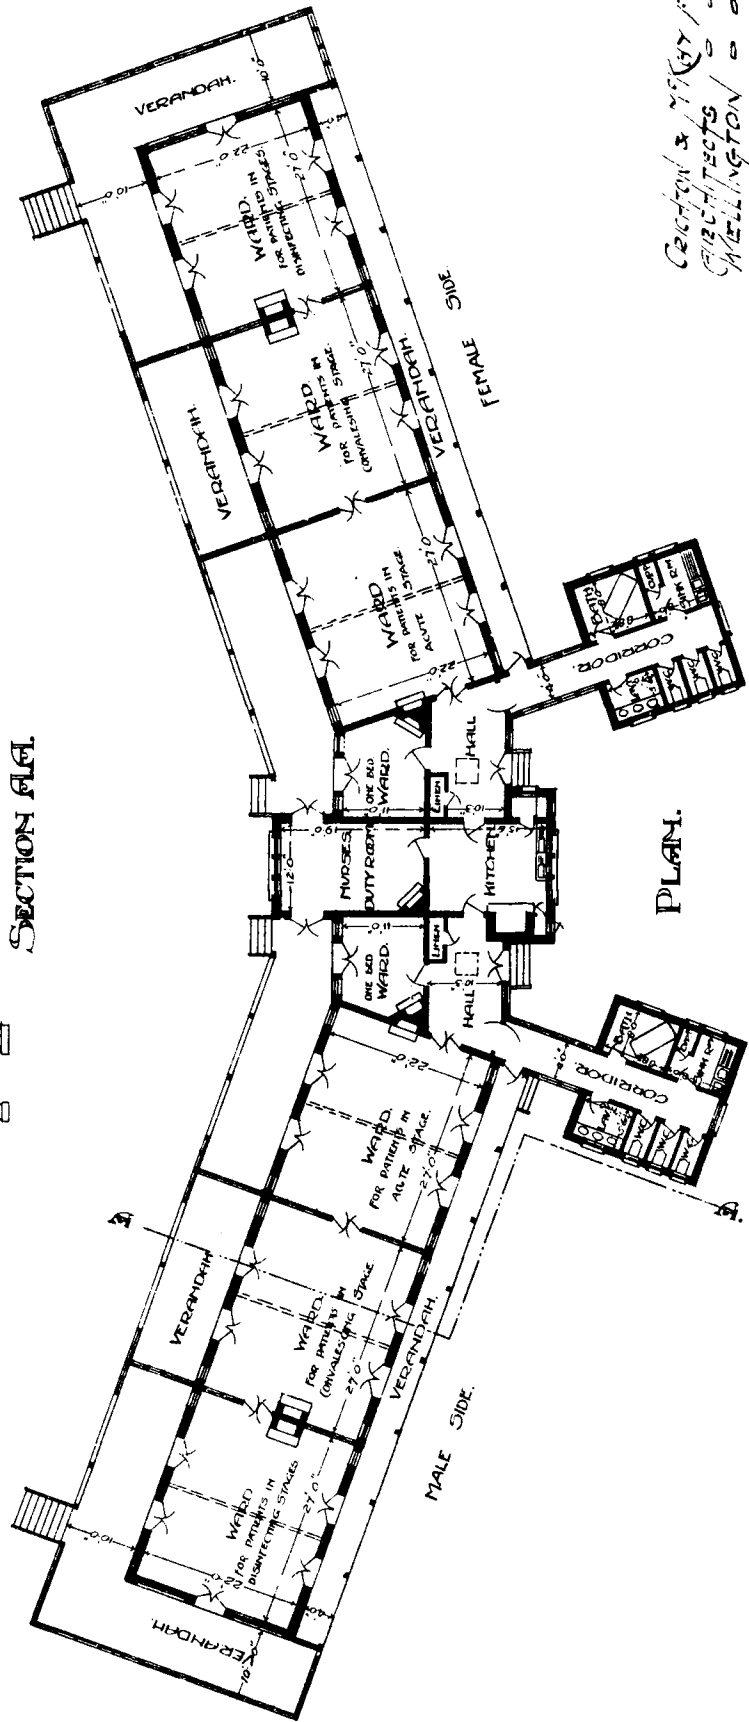

PLAN.

Crichton & McKay Architects  
Wellington