


DESIGN (NON-COMPETITIVE)
BY F. ERNEST SMITH, OF HAMILTON

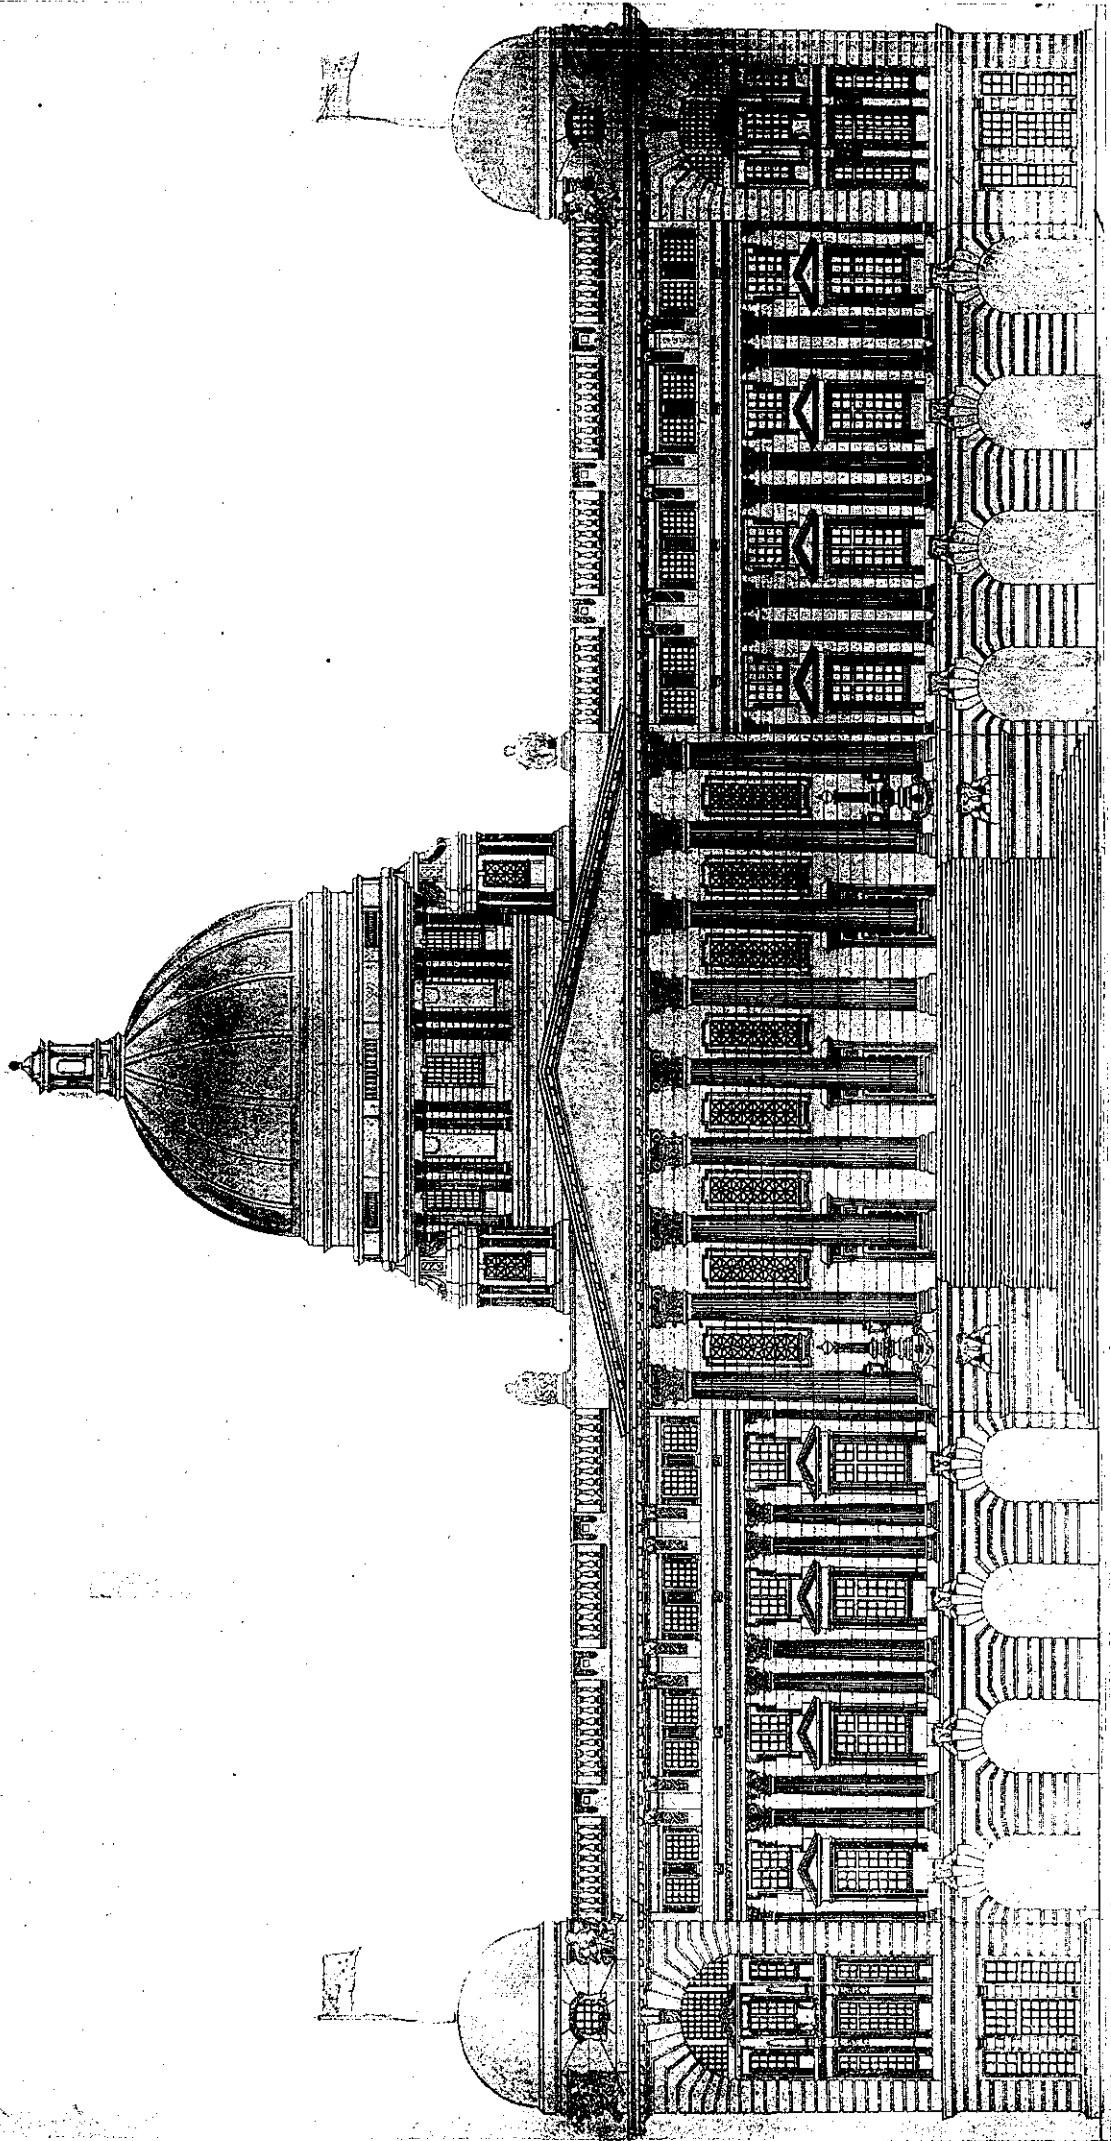

EAST ELEVATION