



# EIGHTH IN ORDER OF MERIT


DESIGN BY MESSRS S. HURST SEAGER, F.R.I.B.A., F.N.Z.I.A., AND G. A. J. HART, A.N.Z.I.A., CHRISTCHURCH

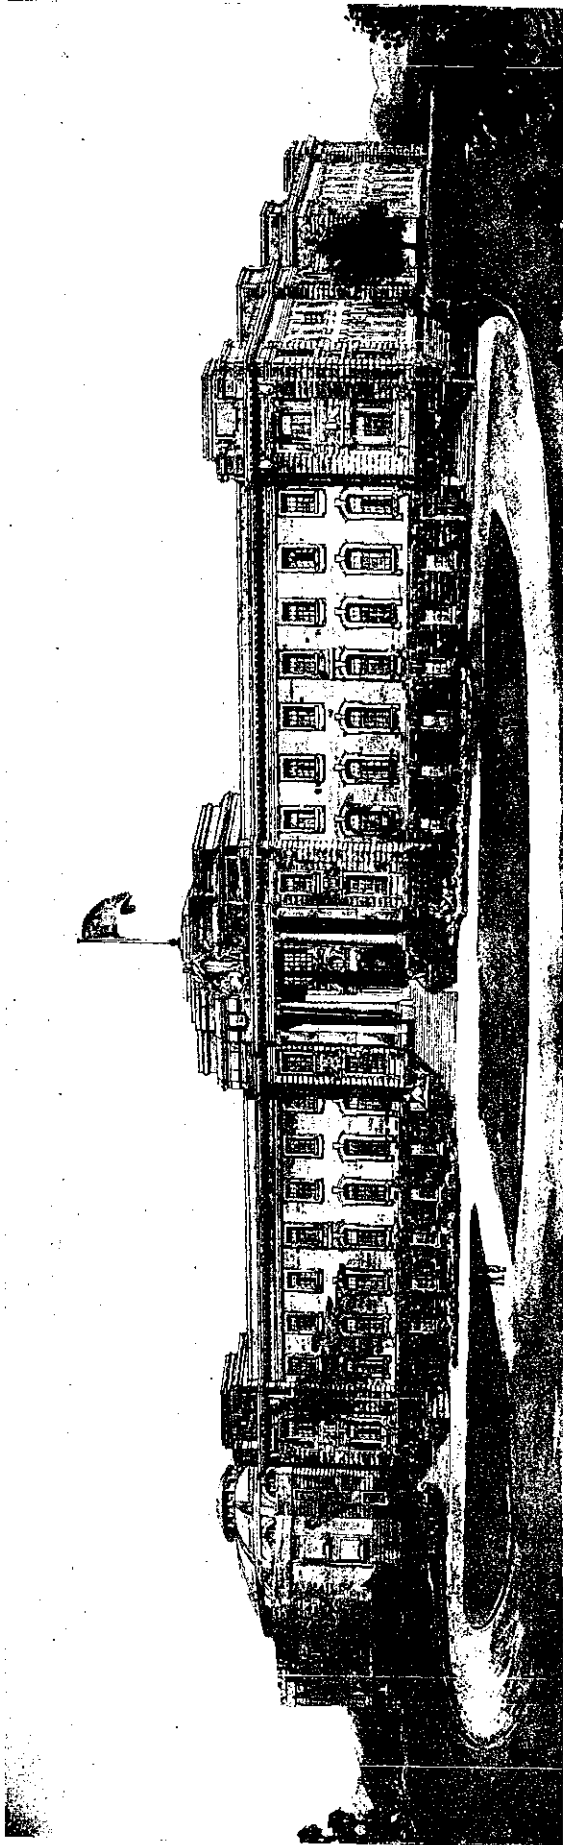

PERSPECTIVE

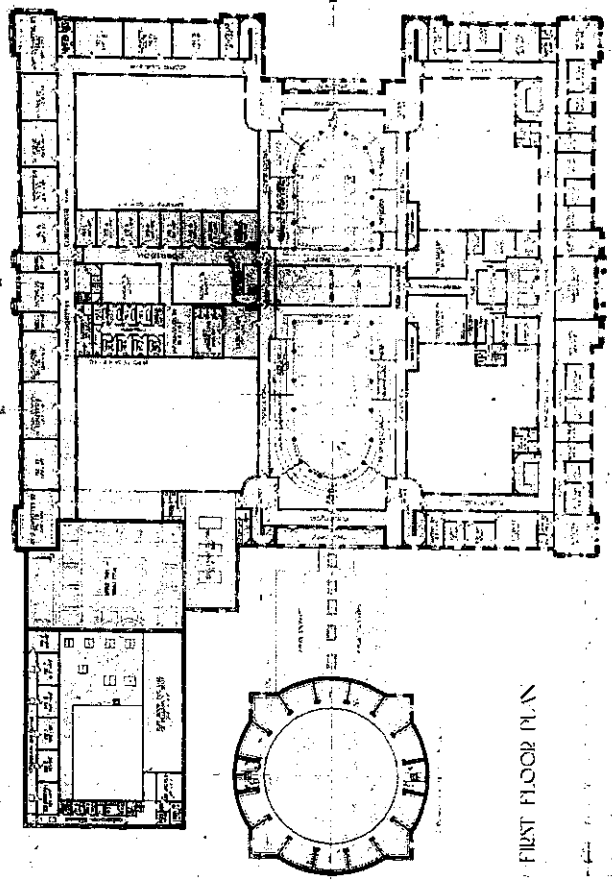

FIRST FLOOR PLAN

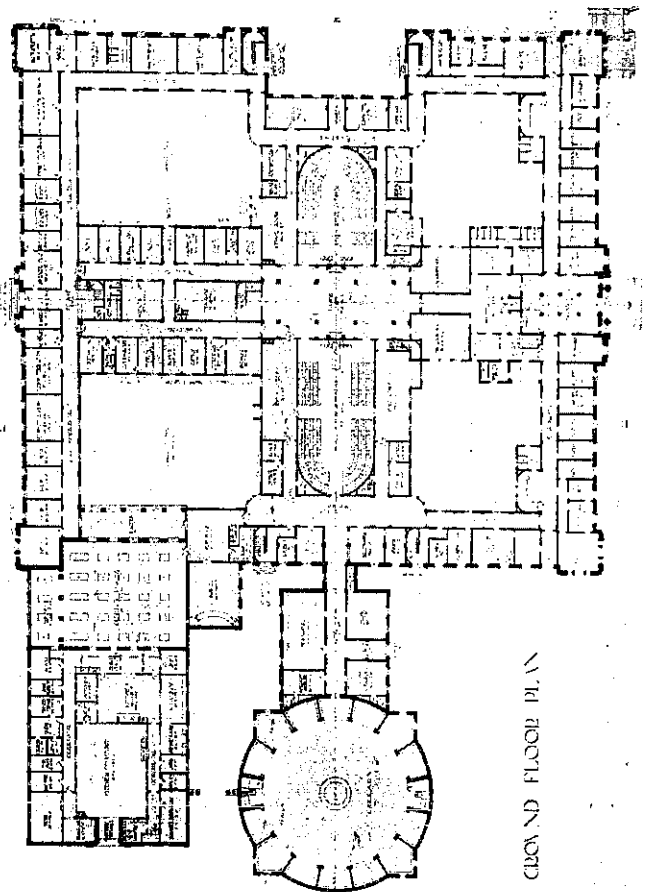

SECOND FLOOR PLAN