


DESIGN

BY ALEX. DOUGLAS SPIERS, PICTON

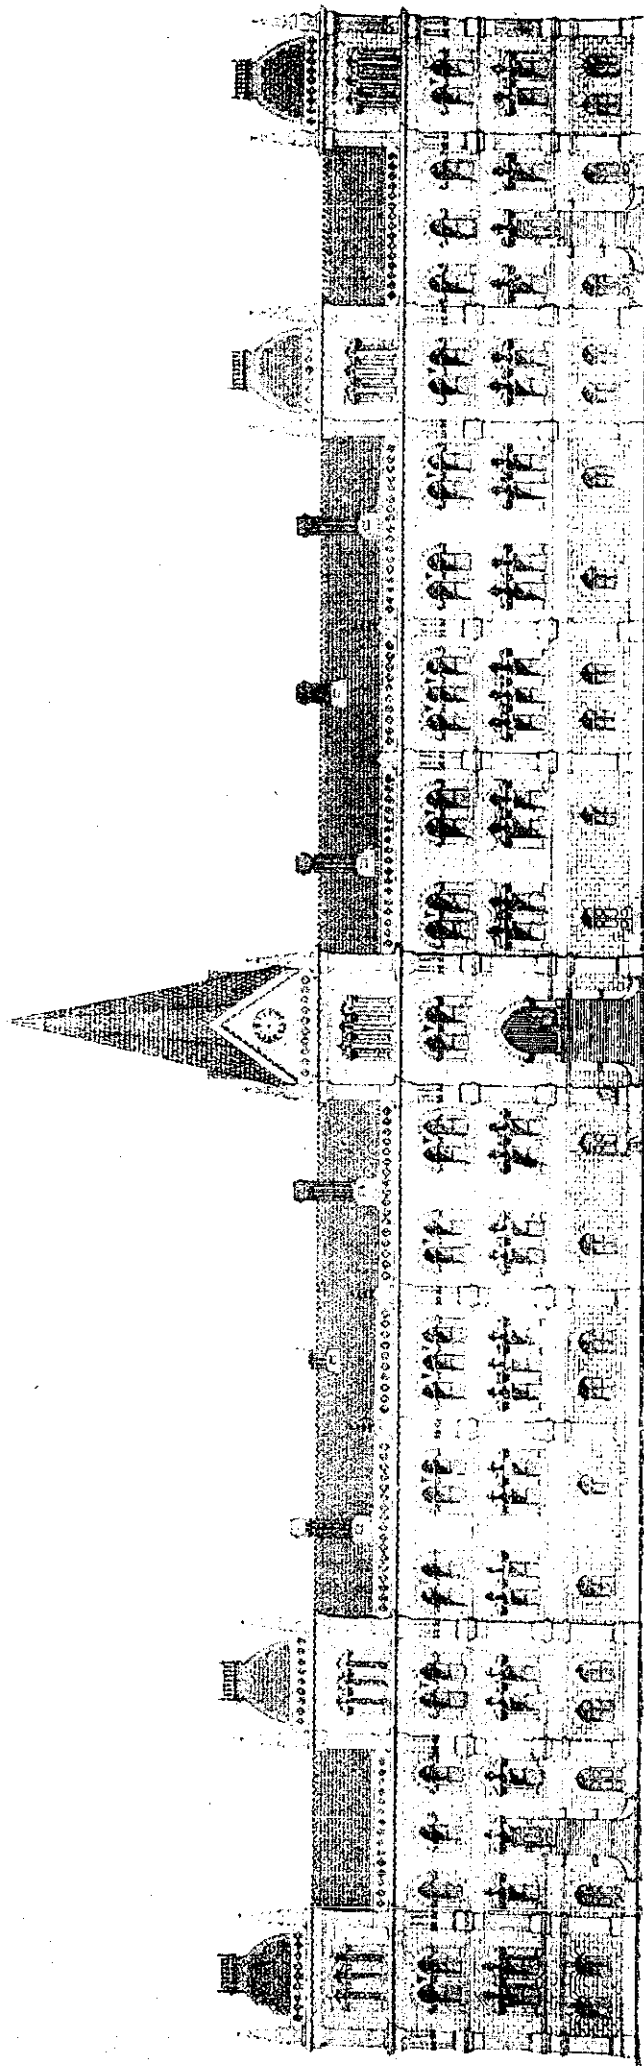

EAST ELEVATION