

PROPOSED CROSS SECTION OF CHANNEL.

Sketch of PLAN OF PIPE

MOUNT IDA WATER SUPPLY

Shewing course of proposed Flush Race and direction of Sludge Channel, with existing Water Rights, emanating from Little Kyeburn and its Tributaries.

Note. The figures indicate the heights above Sea level.

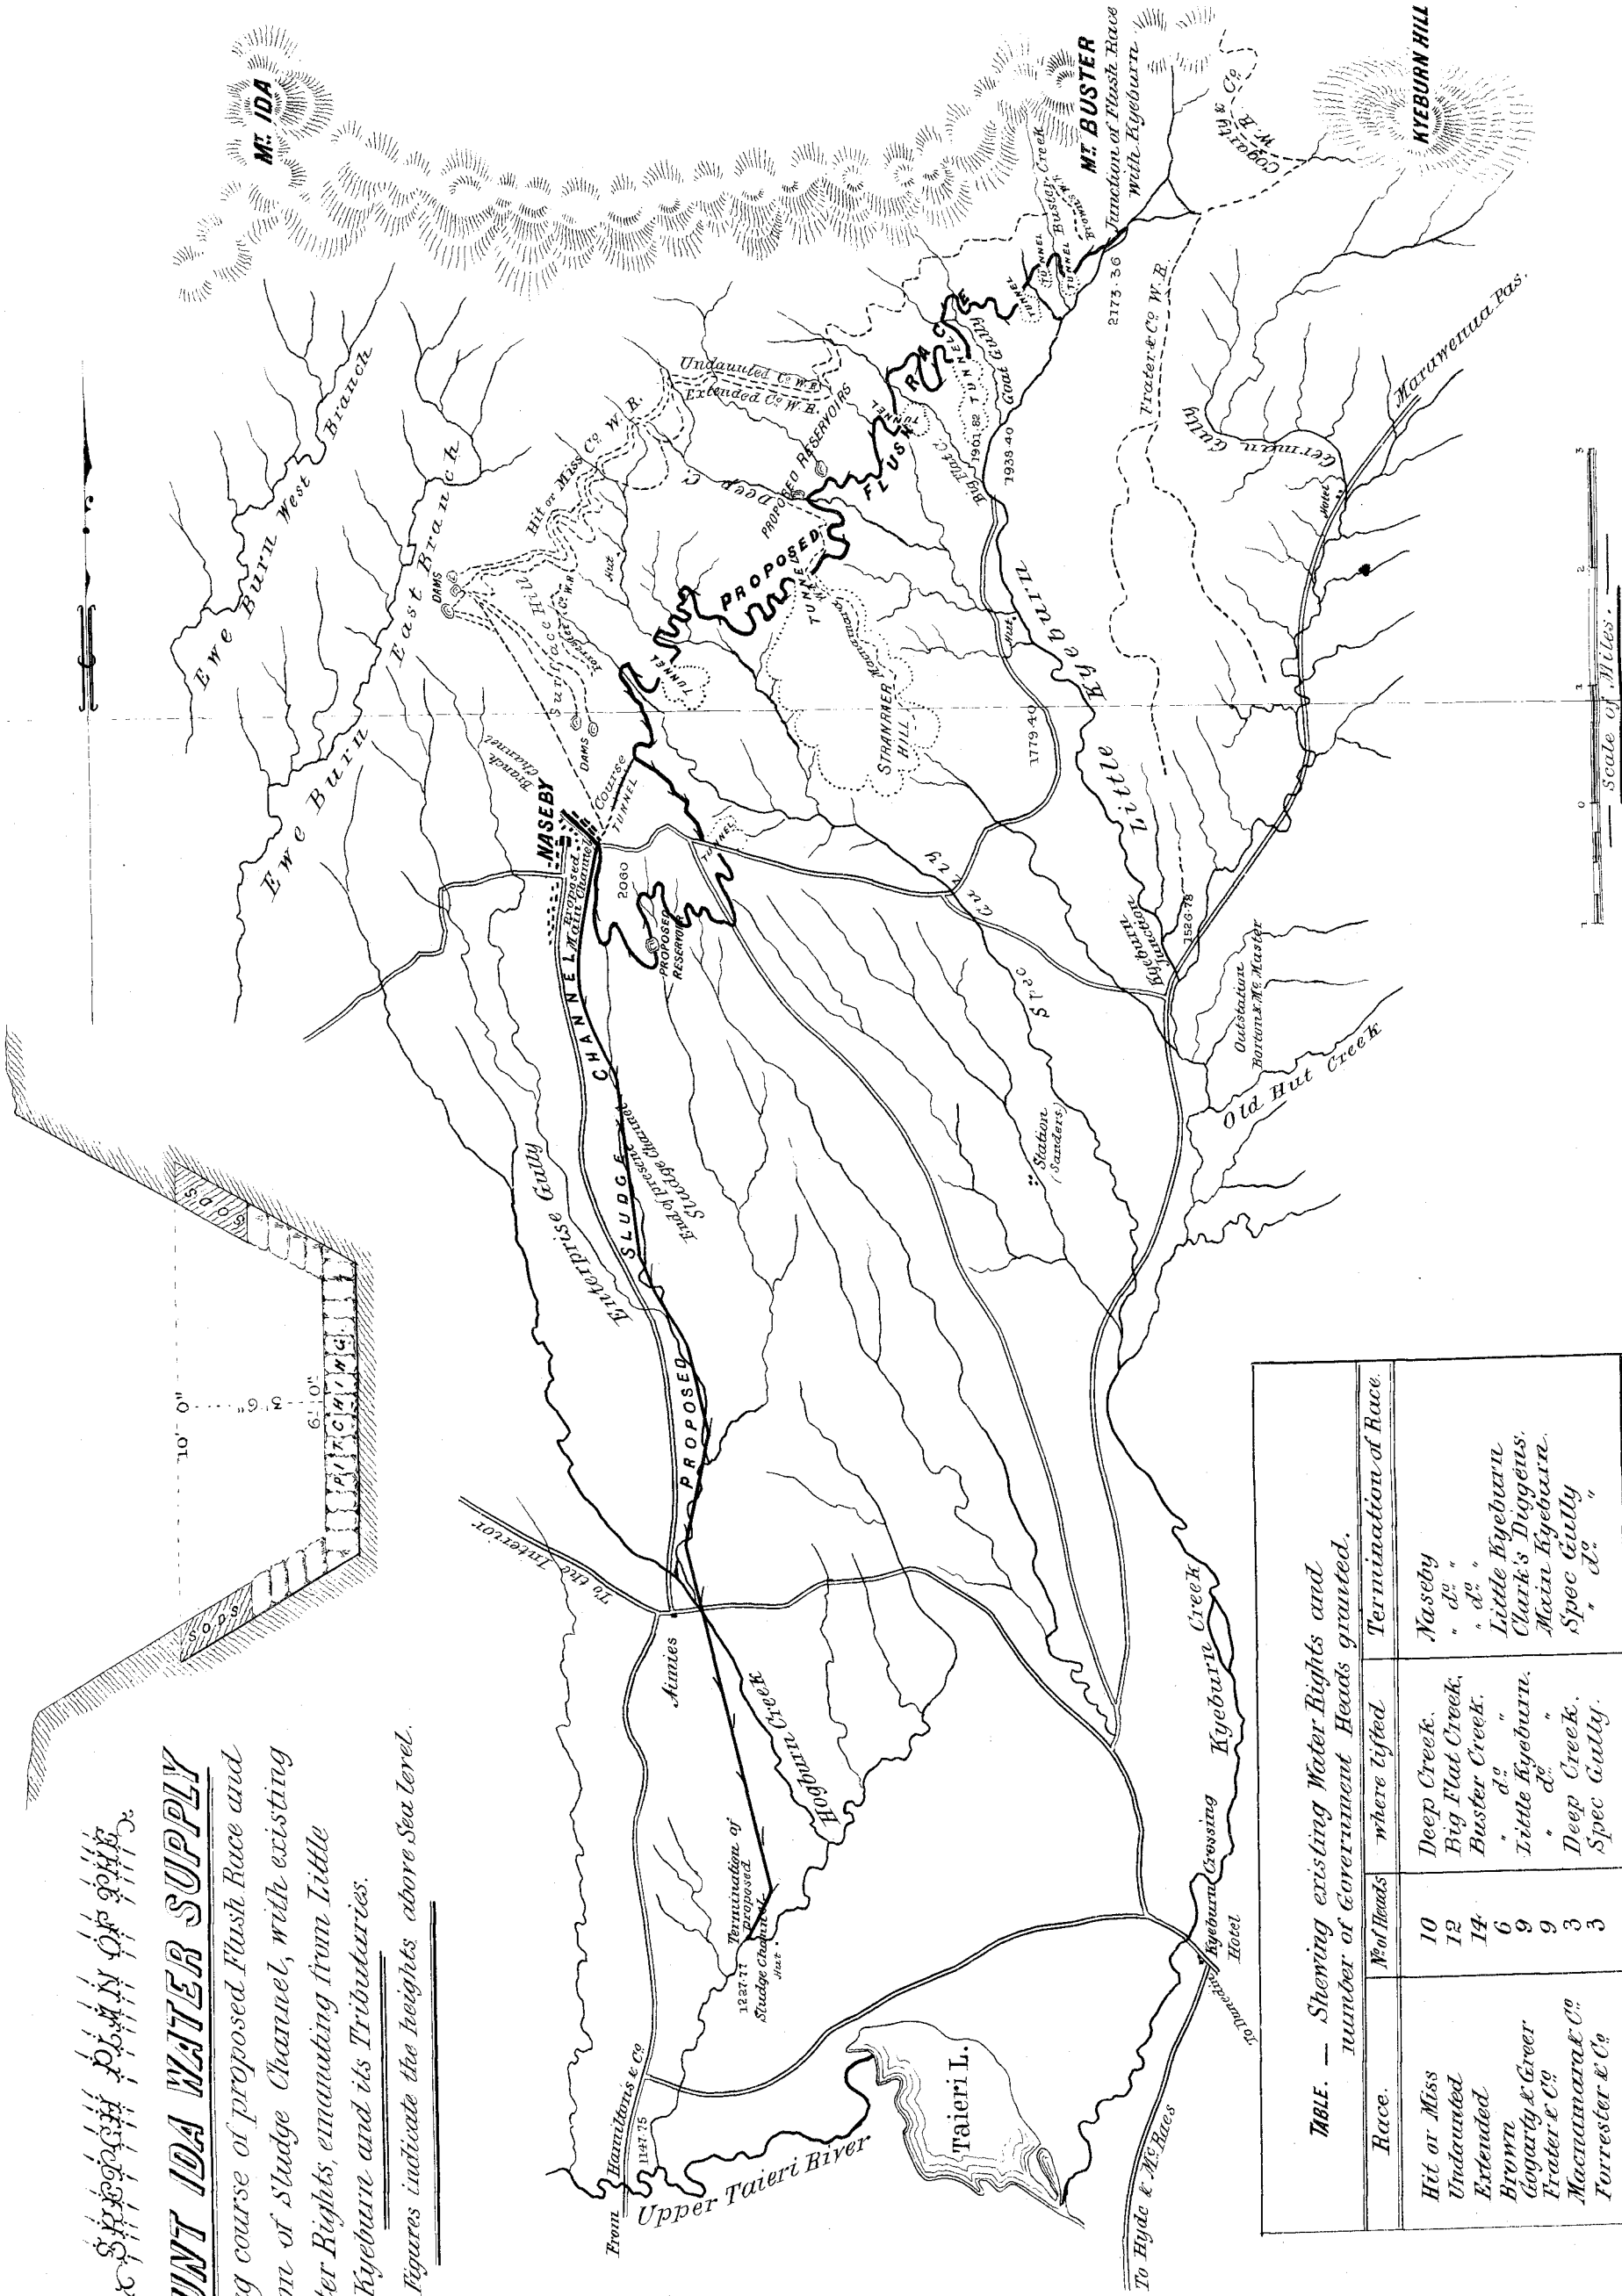


TABLE. — Shewing existing Water Rights and number of Government Heads granted.

Race.	No of Heads	where lifted	Termination of Race.
Hit or Miss	10	Deep Creek.	Maseby
Undaunted	12	Big Flat Creek.	" do "
Extended	14	Buster Creek.	" do "
Brown	6	" do "	Little Kyeburn.
Gogarty & Greer	9	Little Kyeburn.	Clark's Duggies.
Frater & Co	9	" do "	Min Kyeburn.
Macintyre & Co	3	Deep Creek.	Spec Gully
Forrester & Co	3	Spec Gully.	" do "