


Sketch showing general construction of Pile
and Wire Groins used by Lower Warau Board
of River Conservators.

*(42) J. P. Mackelt
 Resident Engineer
 27.7.85*

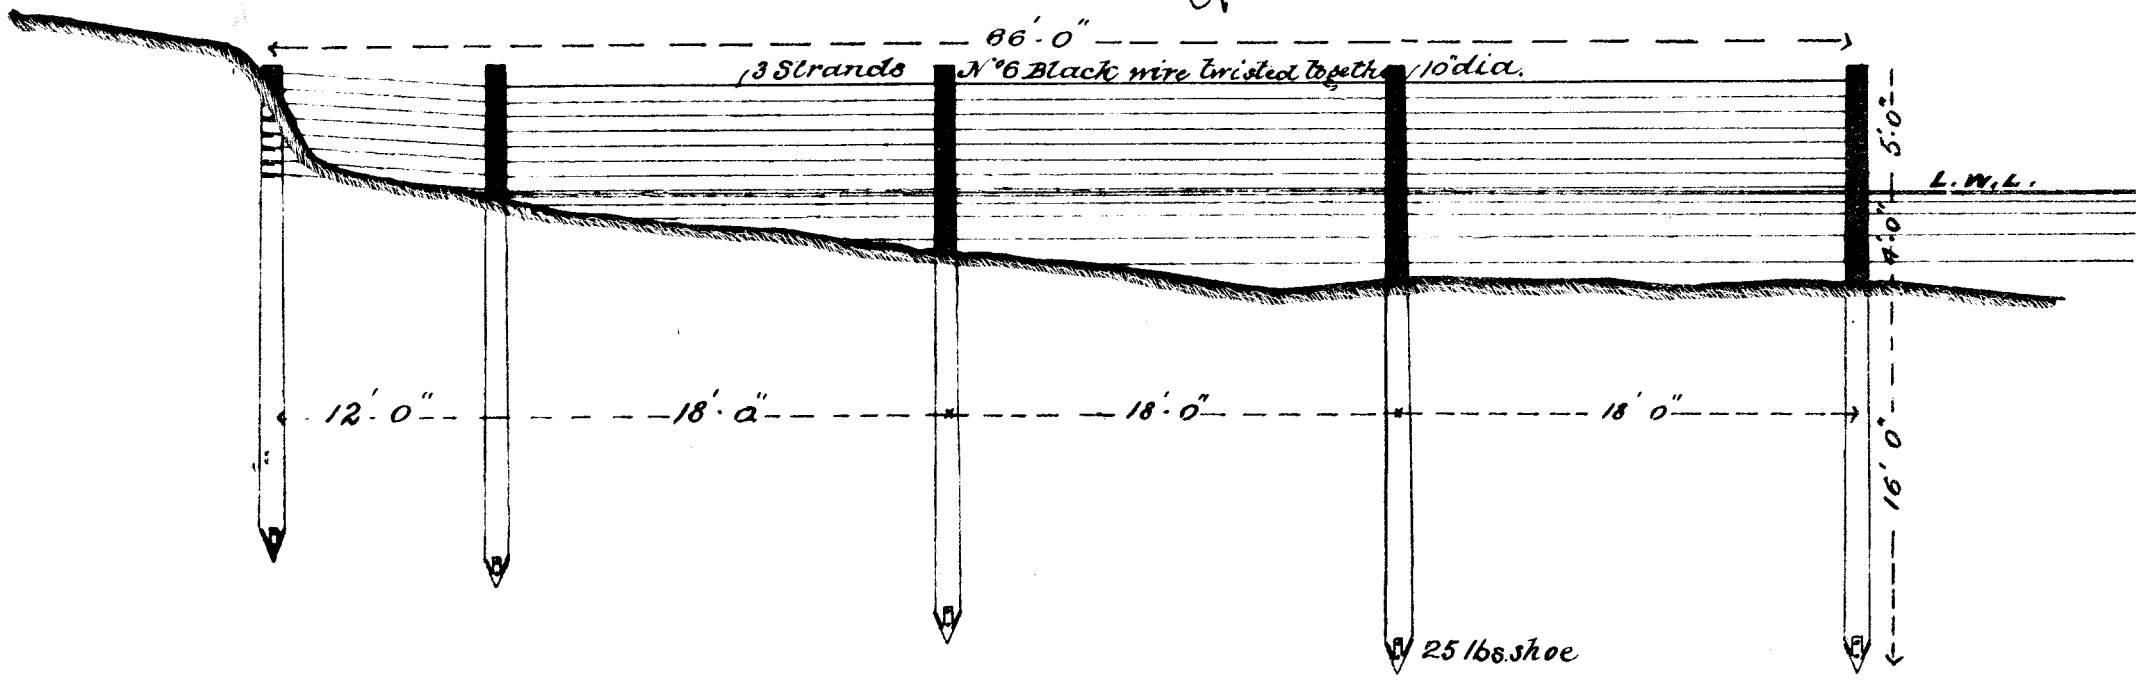

Scale 8 ft = 1 inch