


# OTAGO CENTRAL RAILWAY PLAN SHEWING ALLEGED DAMAGE TO SHAW'S PROPERTY EAST TAIERI

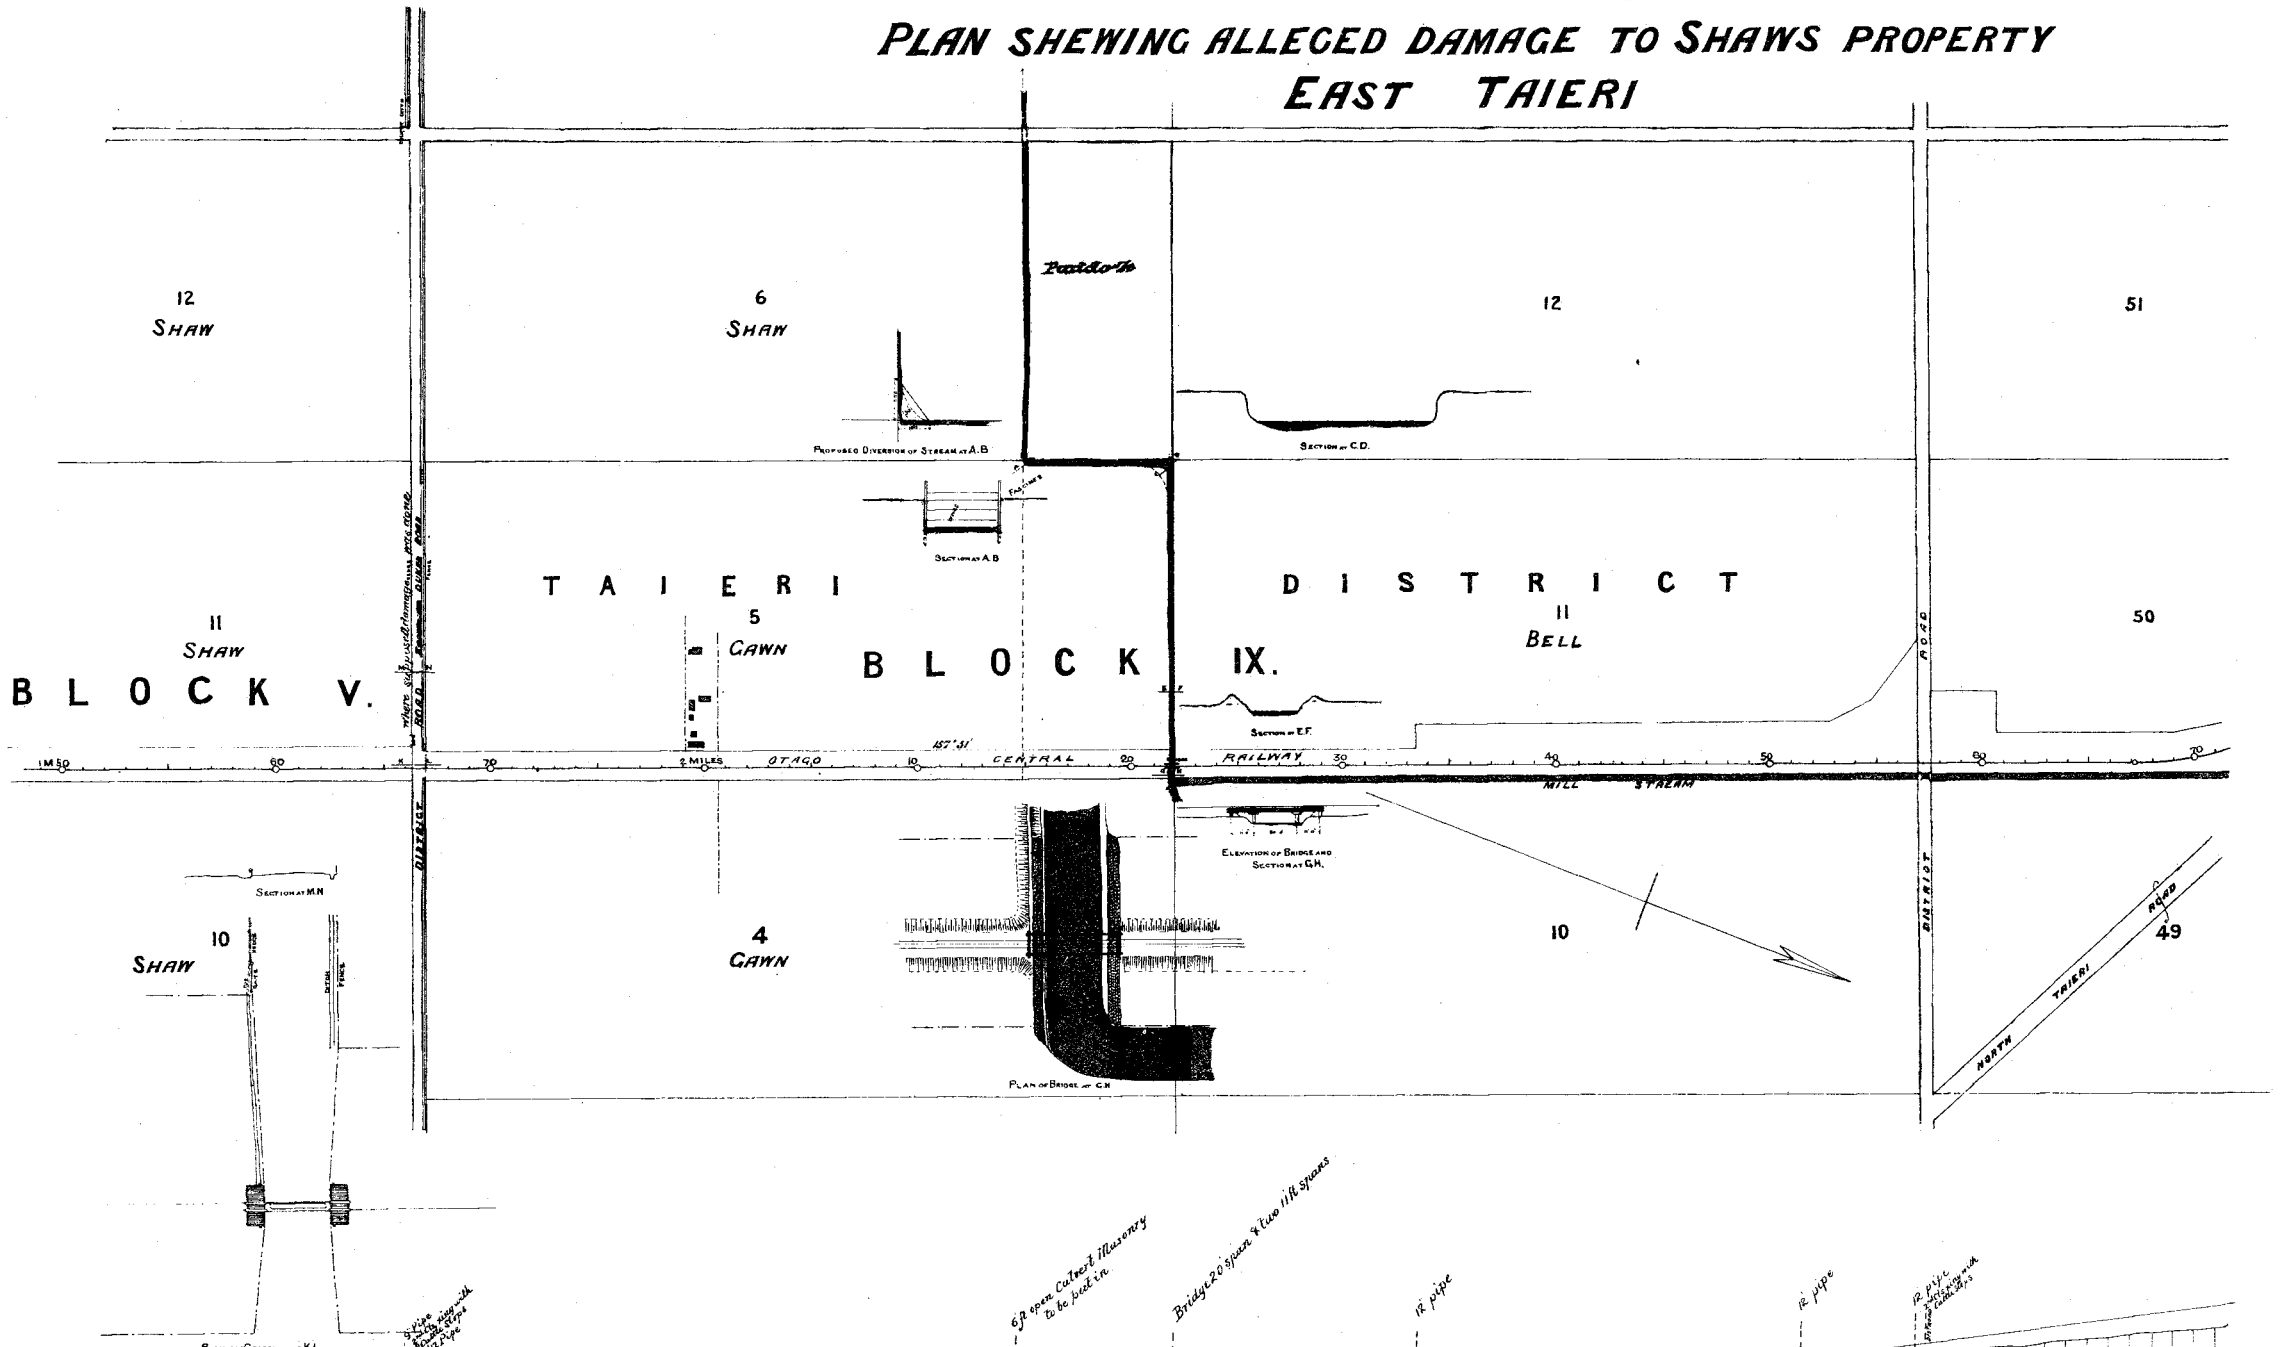

Bridges 20 ft span & two 11 ft spans  
12 pipe  
12 pipe  
12 pipe

Level	1 in 264 or 25 per chain	Level	1 in 528 or 125 per chain	Level	1 in 1315 or 50 per chain	Level	1 in 50 or 132 per chain
