


TIMARU HARBOUR WORKS.

GENERAL PLAN.

SCALE: 6 CHAINS TO ONE INCH.

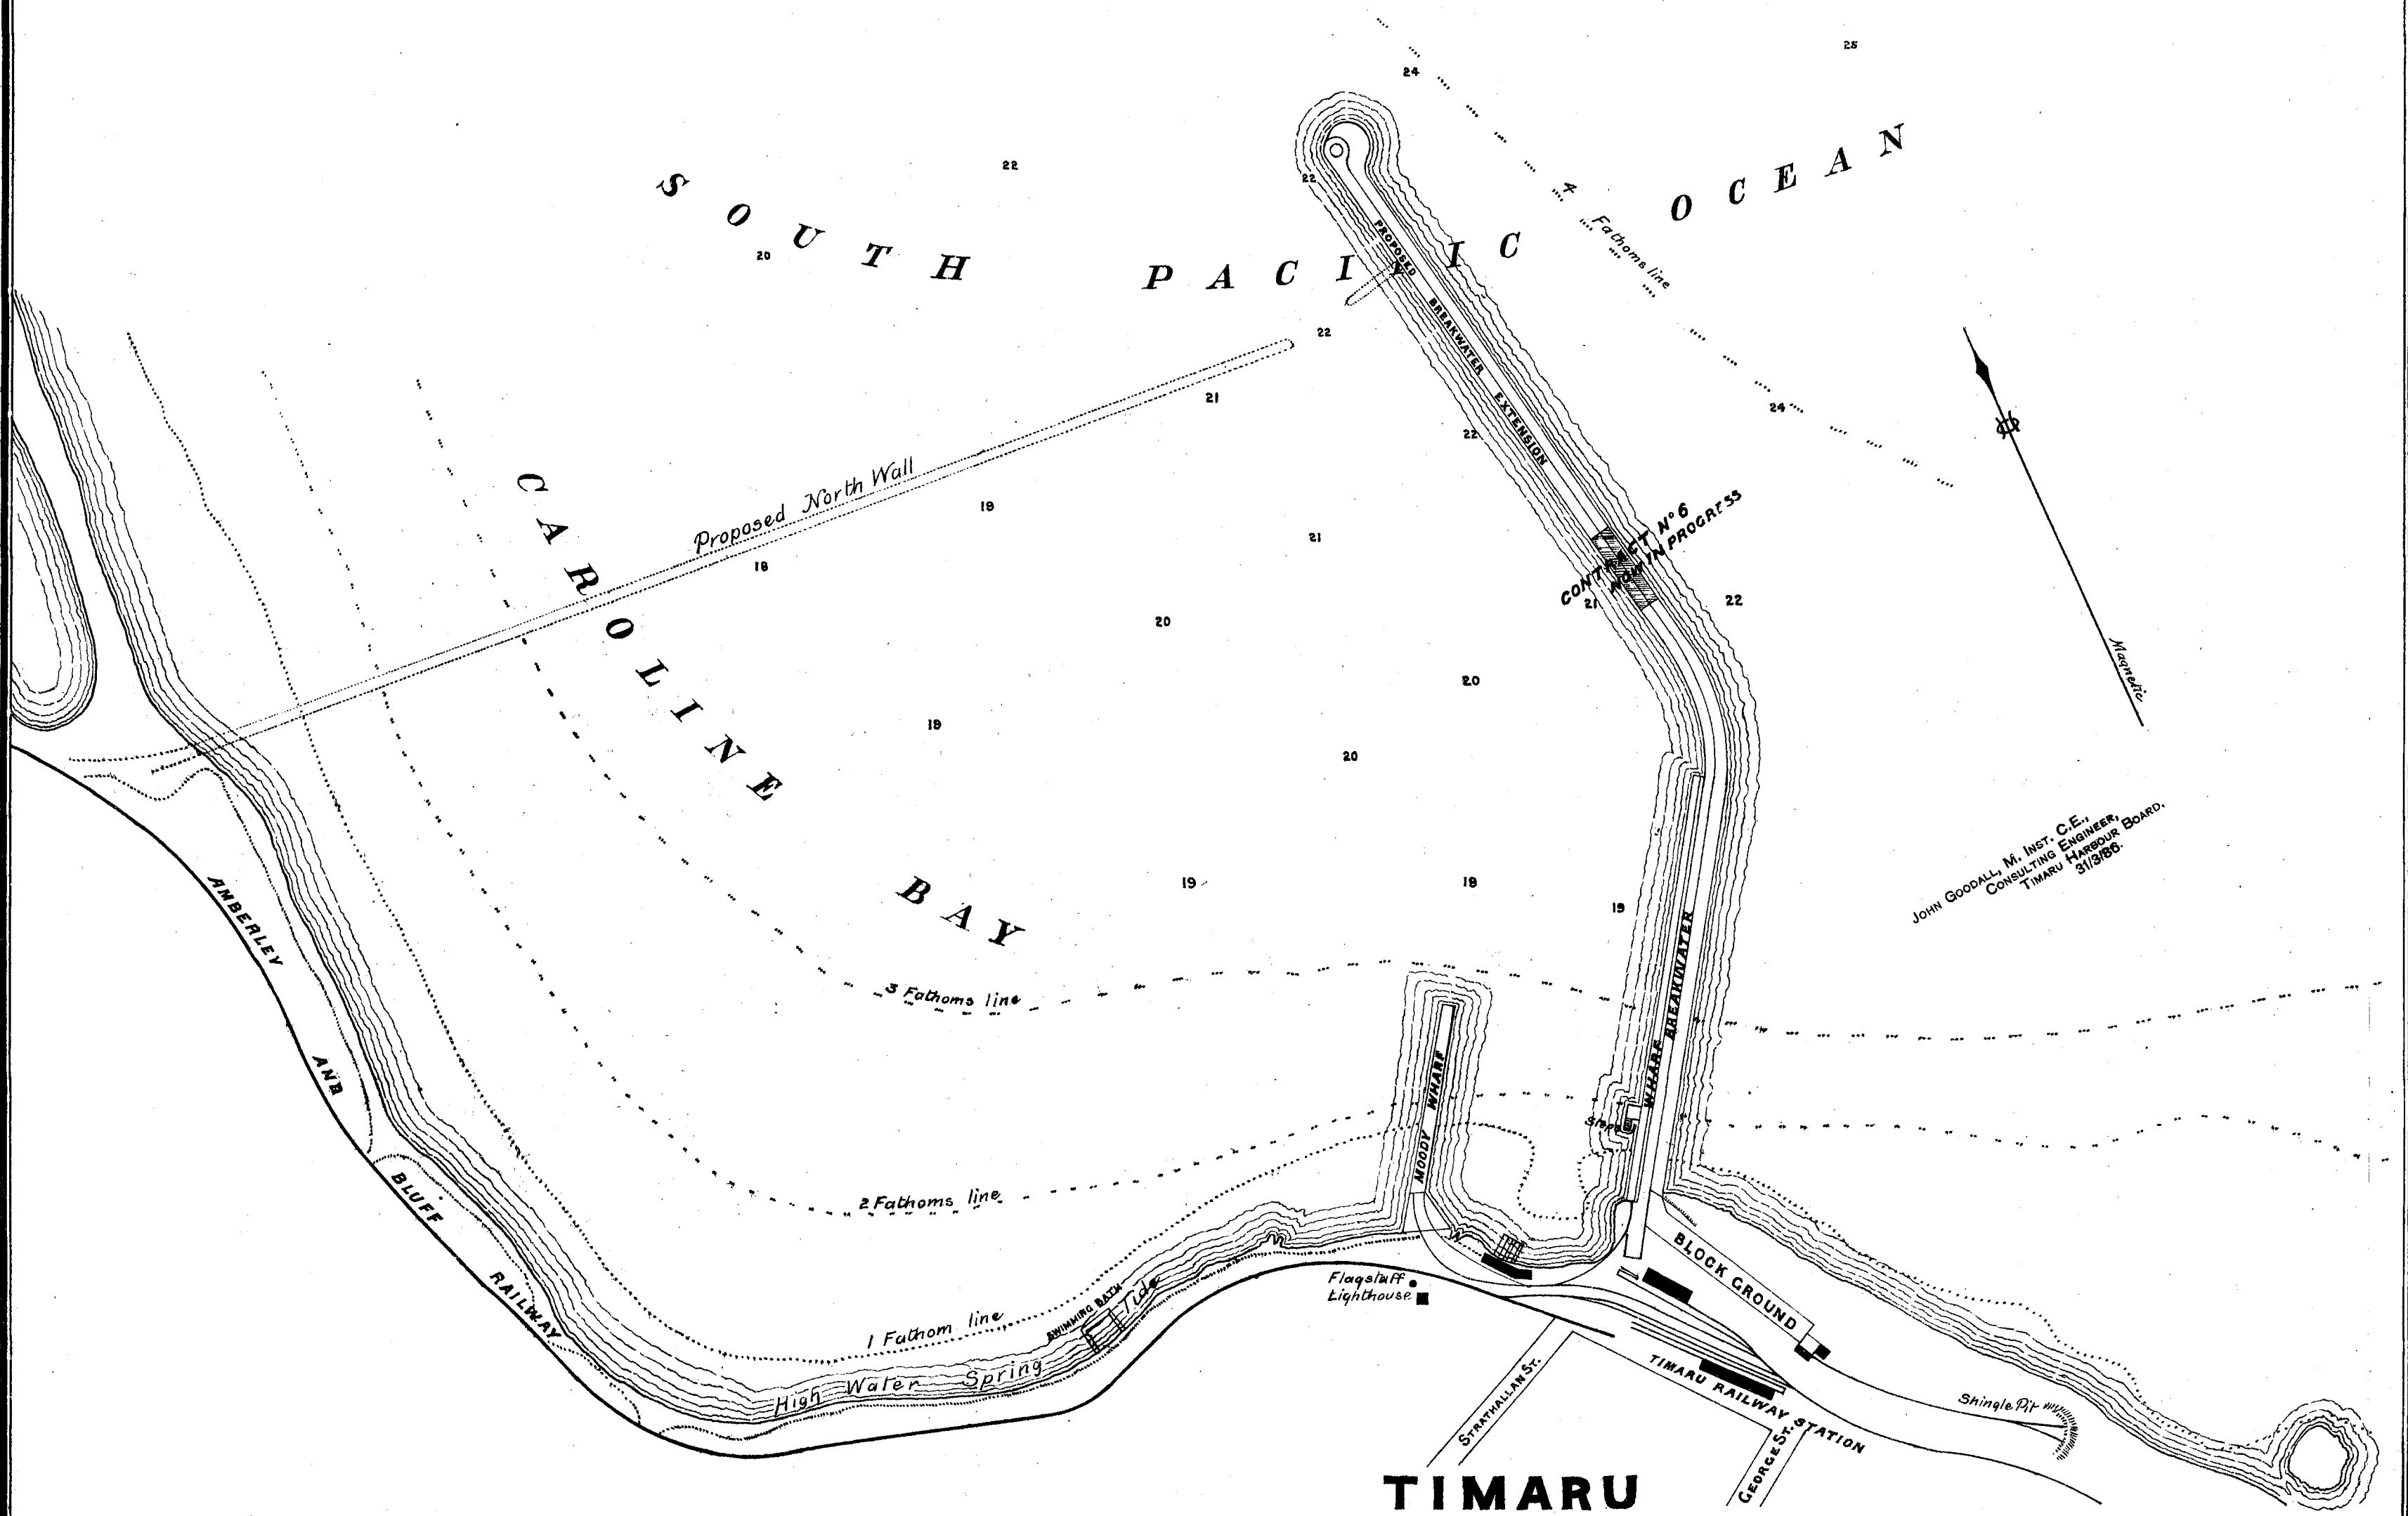

JOHN GODDALL, M. INST. C.E.,
CONSULTING ENGINEER,
TIMARU HARBOUR BOARD,
31/3/88.

NOTE.—THE FIGURES DENOTE THE DEPTH OF WATER IN FEET AT LOW-WATER SPRING-TIDES.
A DEEP-WATER BERTH, 600 FT. X 100 FT., IS NOW IN PROGRESS OF BEING DREDGED TO 24 FT.
BELOW L.W.S.T.