

— PLAN —  
 — OF THE —  
DISMAL SWAMP RESERVOIR.



TEVIOT RIVER.

GRANTED TO ROXBURGH AMALGAMATED MINING  
 AND SLUICING COMPANY.

— Scale 20 Chains to 1 inch. —

CROSS SECTION OF DAM.

Scale 8 feet = 1 inch.

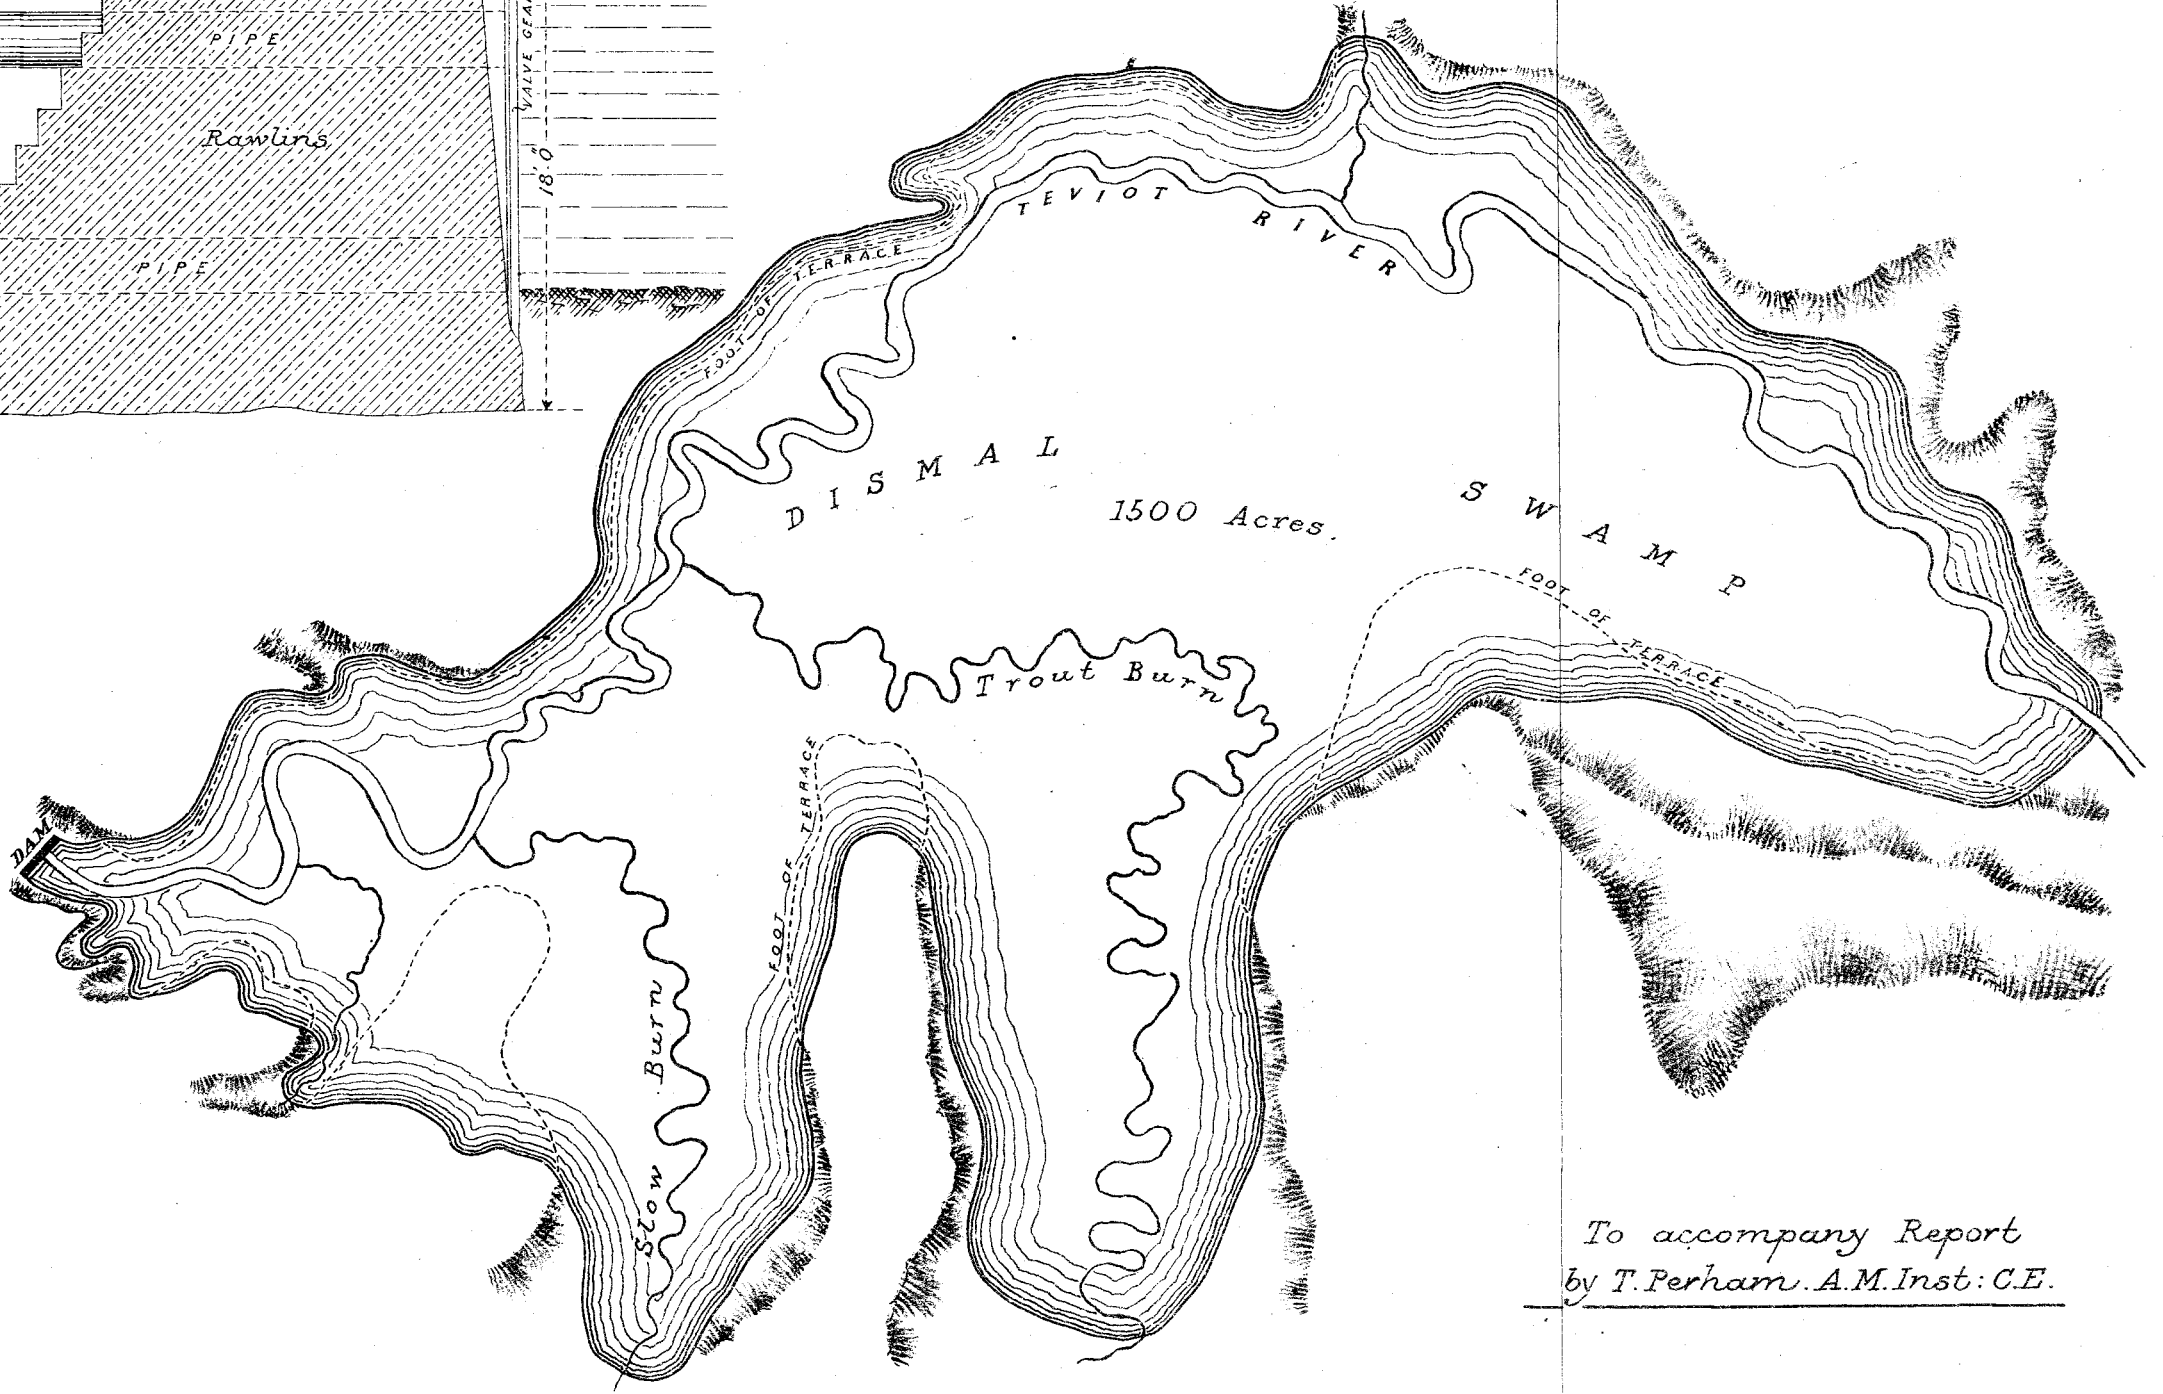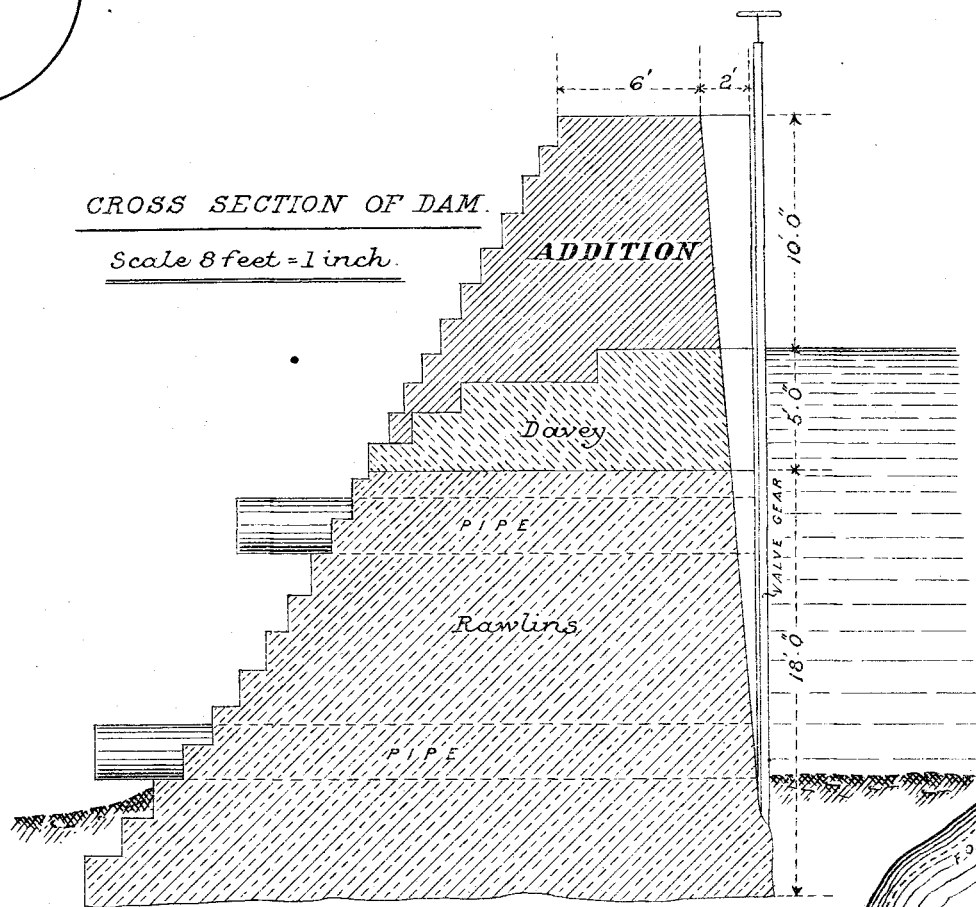

To accompany Report  
 by T. Perham. A.M. Inst: C.E.