


GOLD-SAVING PLANT.

designed by Mr H.W. Young, C.E.
GREYMOUTH.

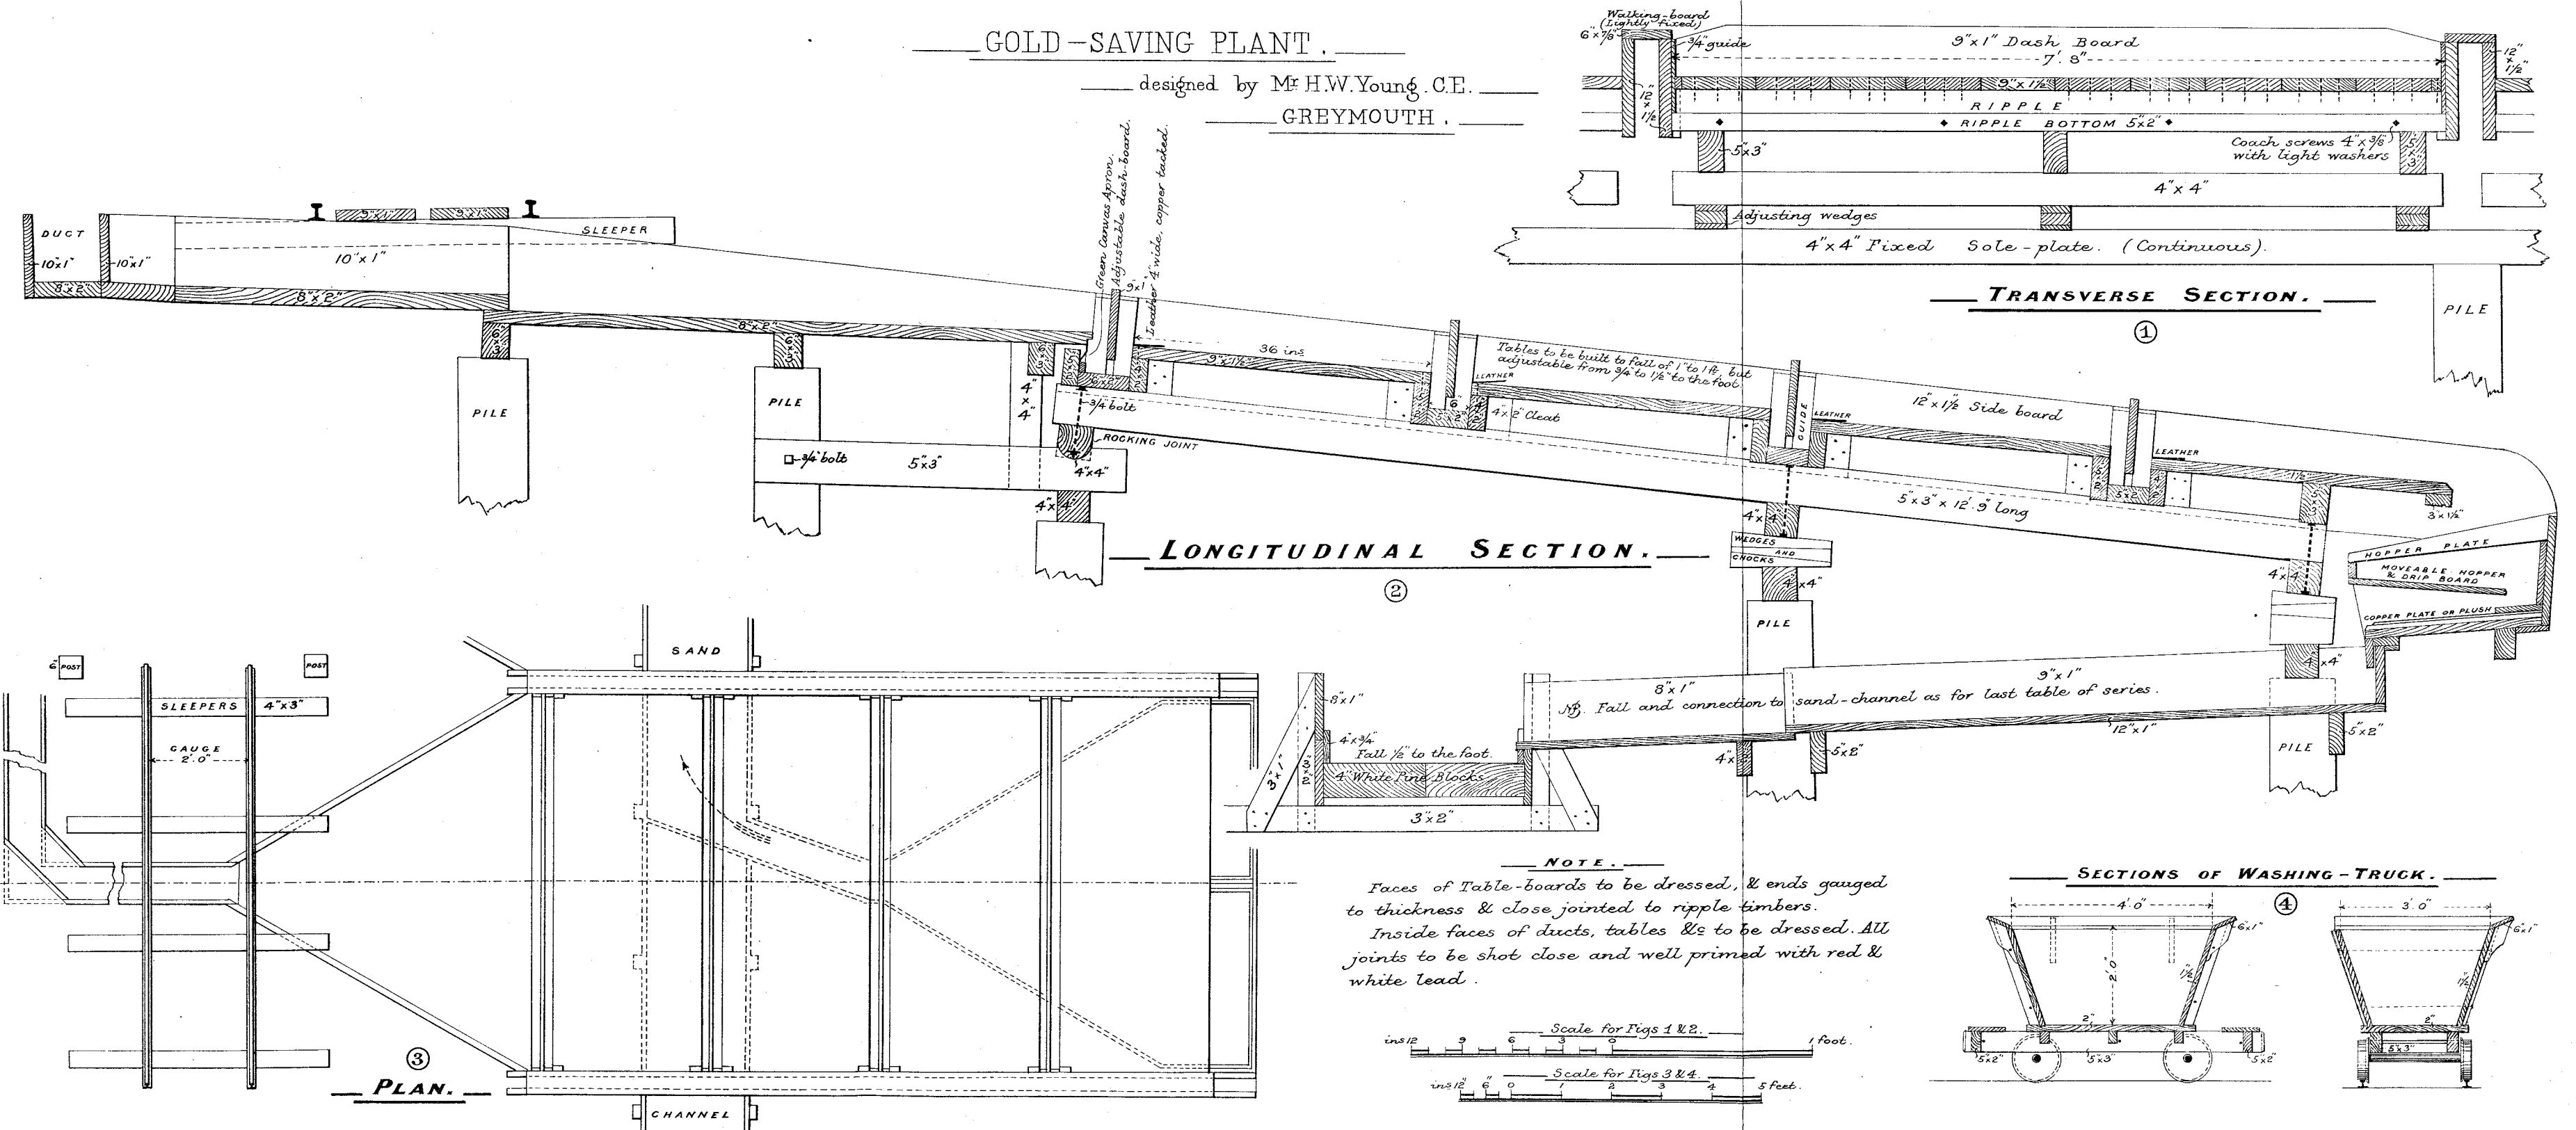

LONGITUDINAL SECTION.

TRANSVERSE SECTION.

PLAN.

SECTIONS OF WASHING-TRUCK.

NOTE.
Faces of Table-boards to be dressed, & ends gauged to thickness & close jointed to ripple timbers.
Inside faces of ducts, tables &c to be dressed. All joints to be shot close and well primed with red & white lead.

