

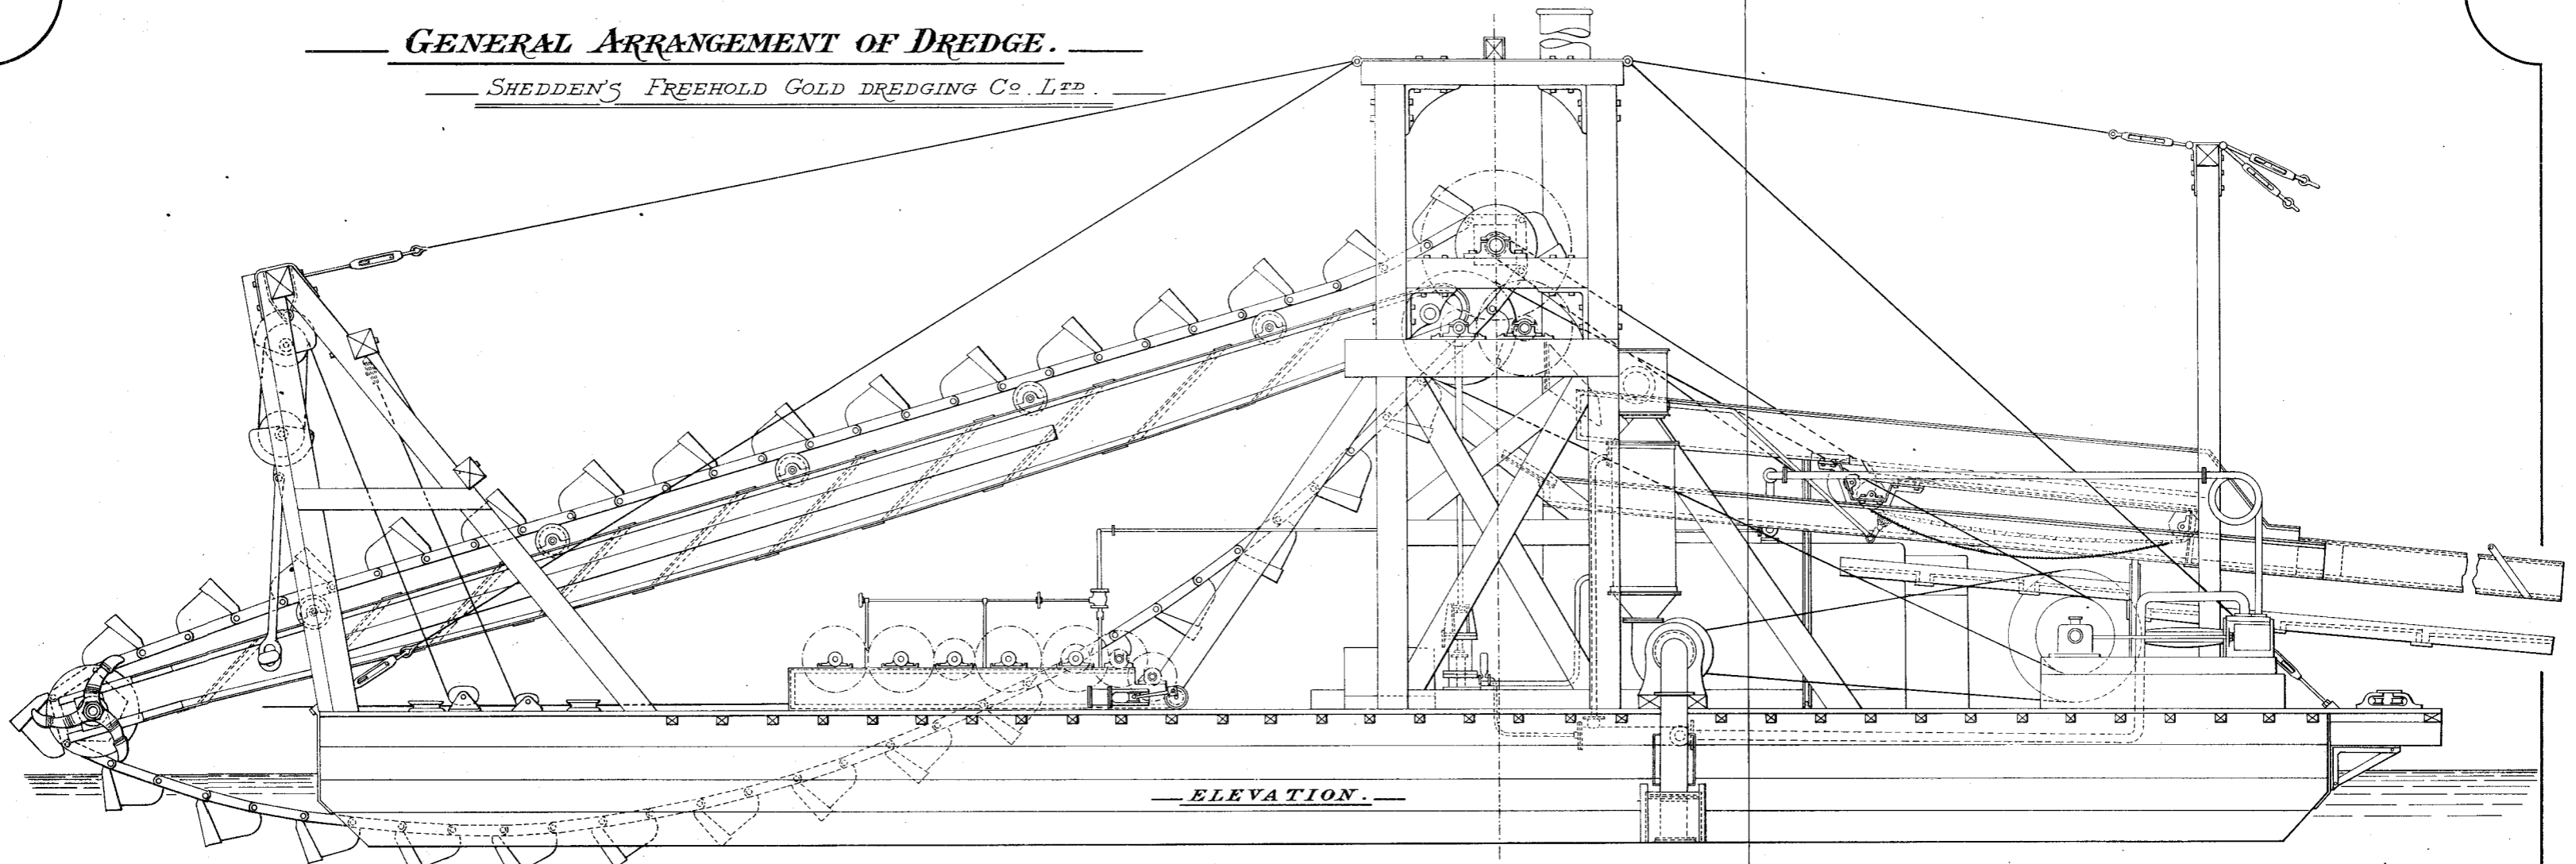


GENERAL ARRANGEMENT OF DREDGE.

SHEDDEN'S FREEHOLD GOLD DREDGING Co. Ltd.

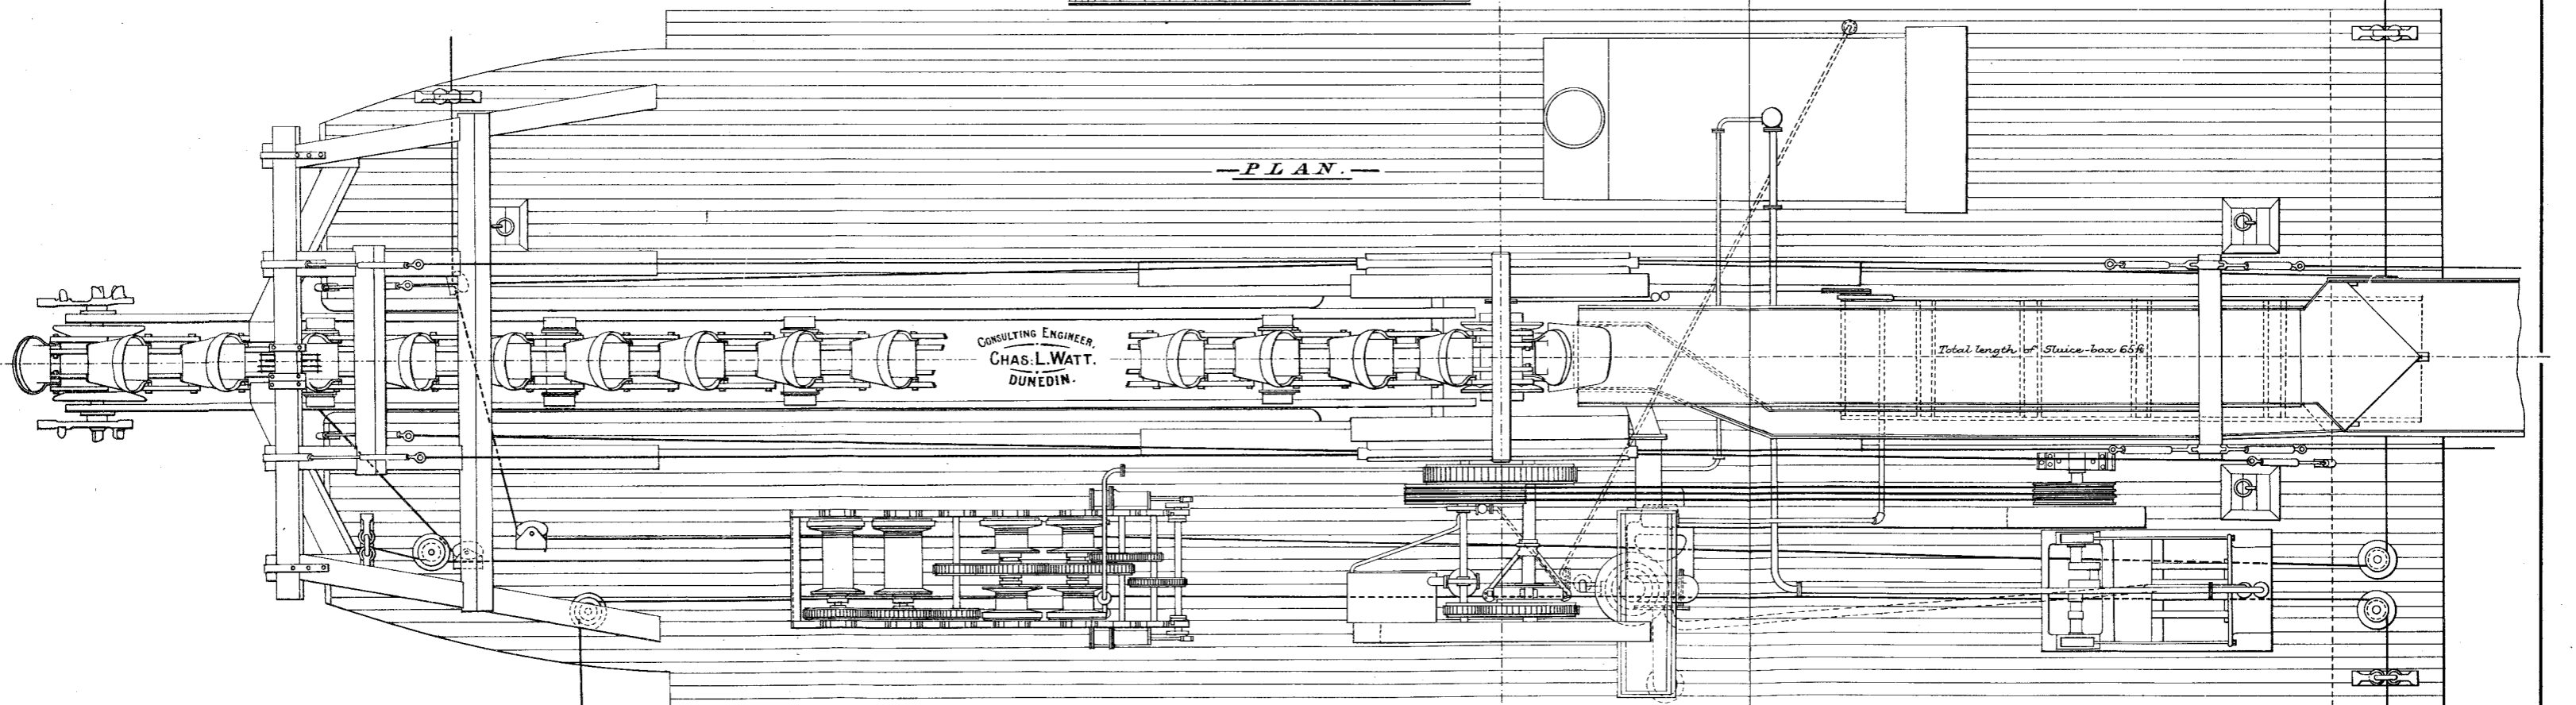

ELEVATION.

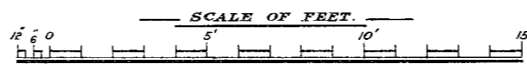

PLAN.

CONSULTING ENGINEER,
CHAS. L. WATT,
DUNEDIN.

Total length of sluice-box 65ft

C.H.P. del.