


C.H.P. 2044

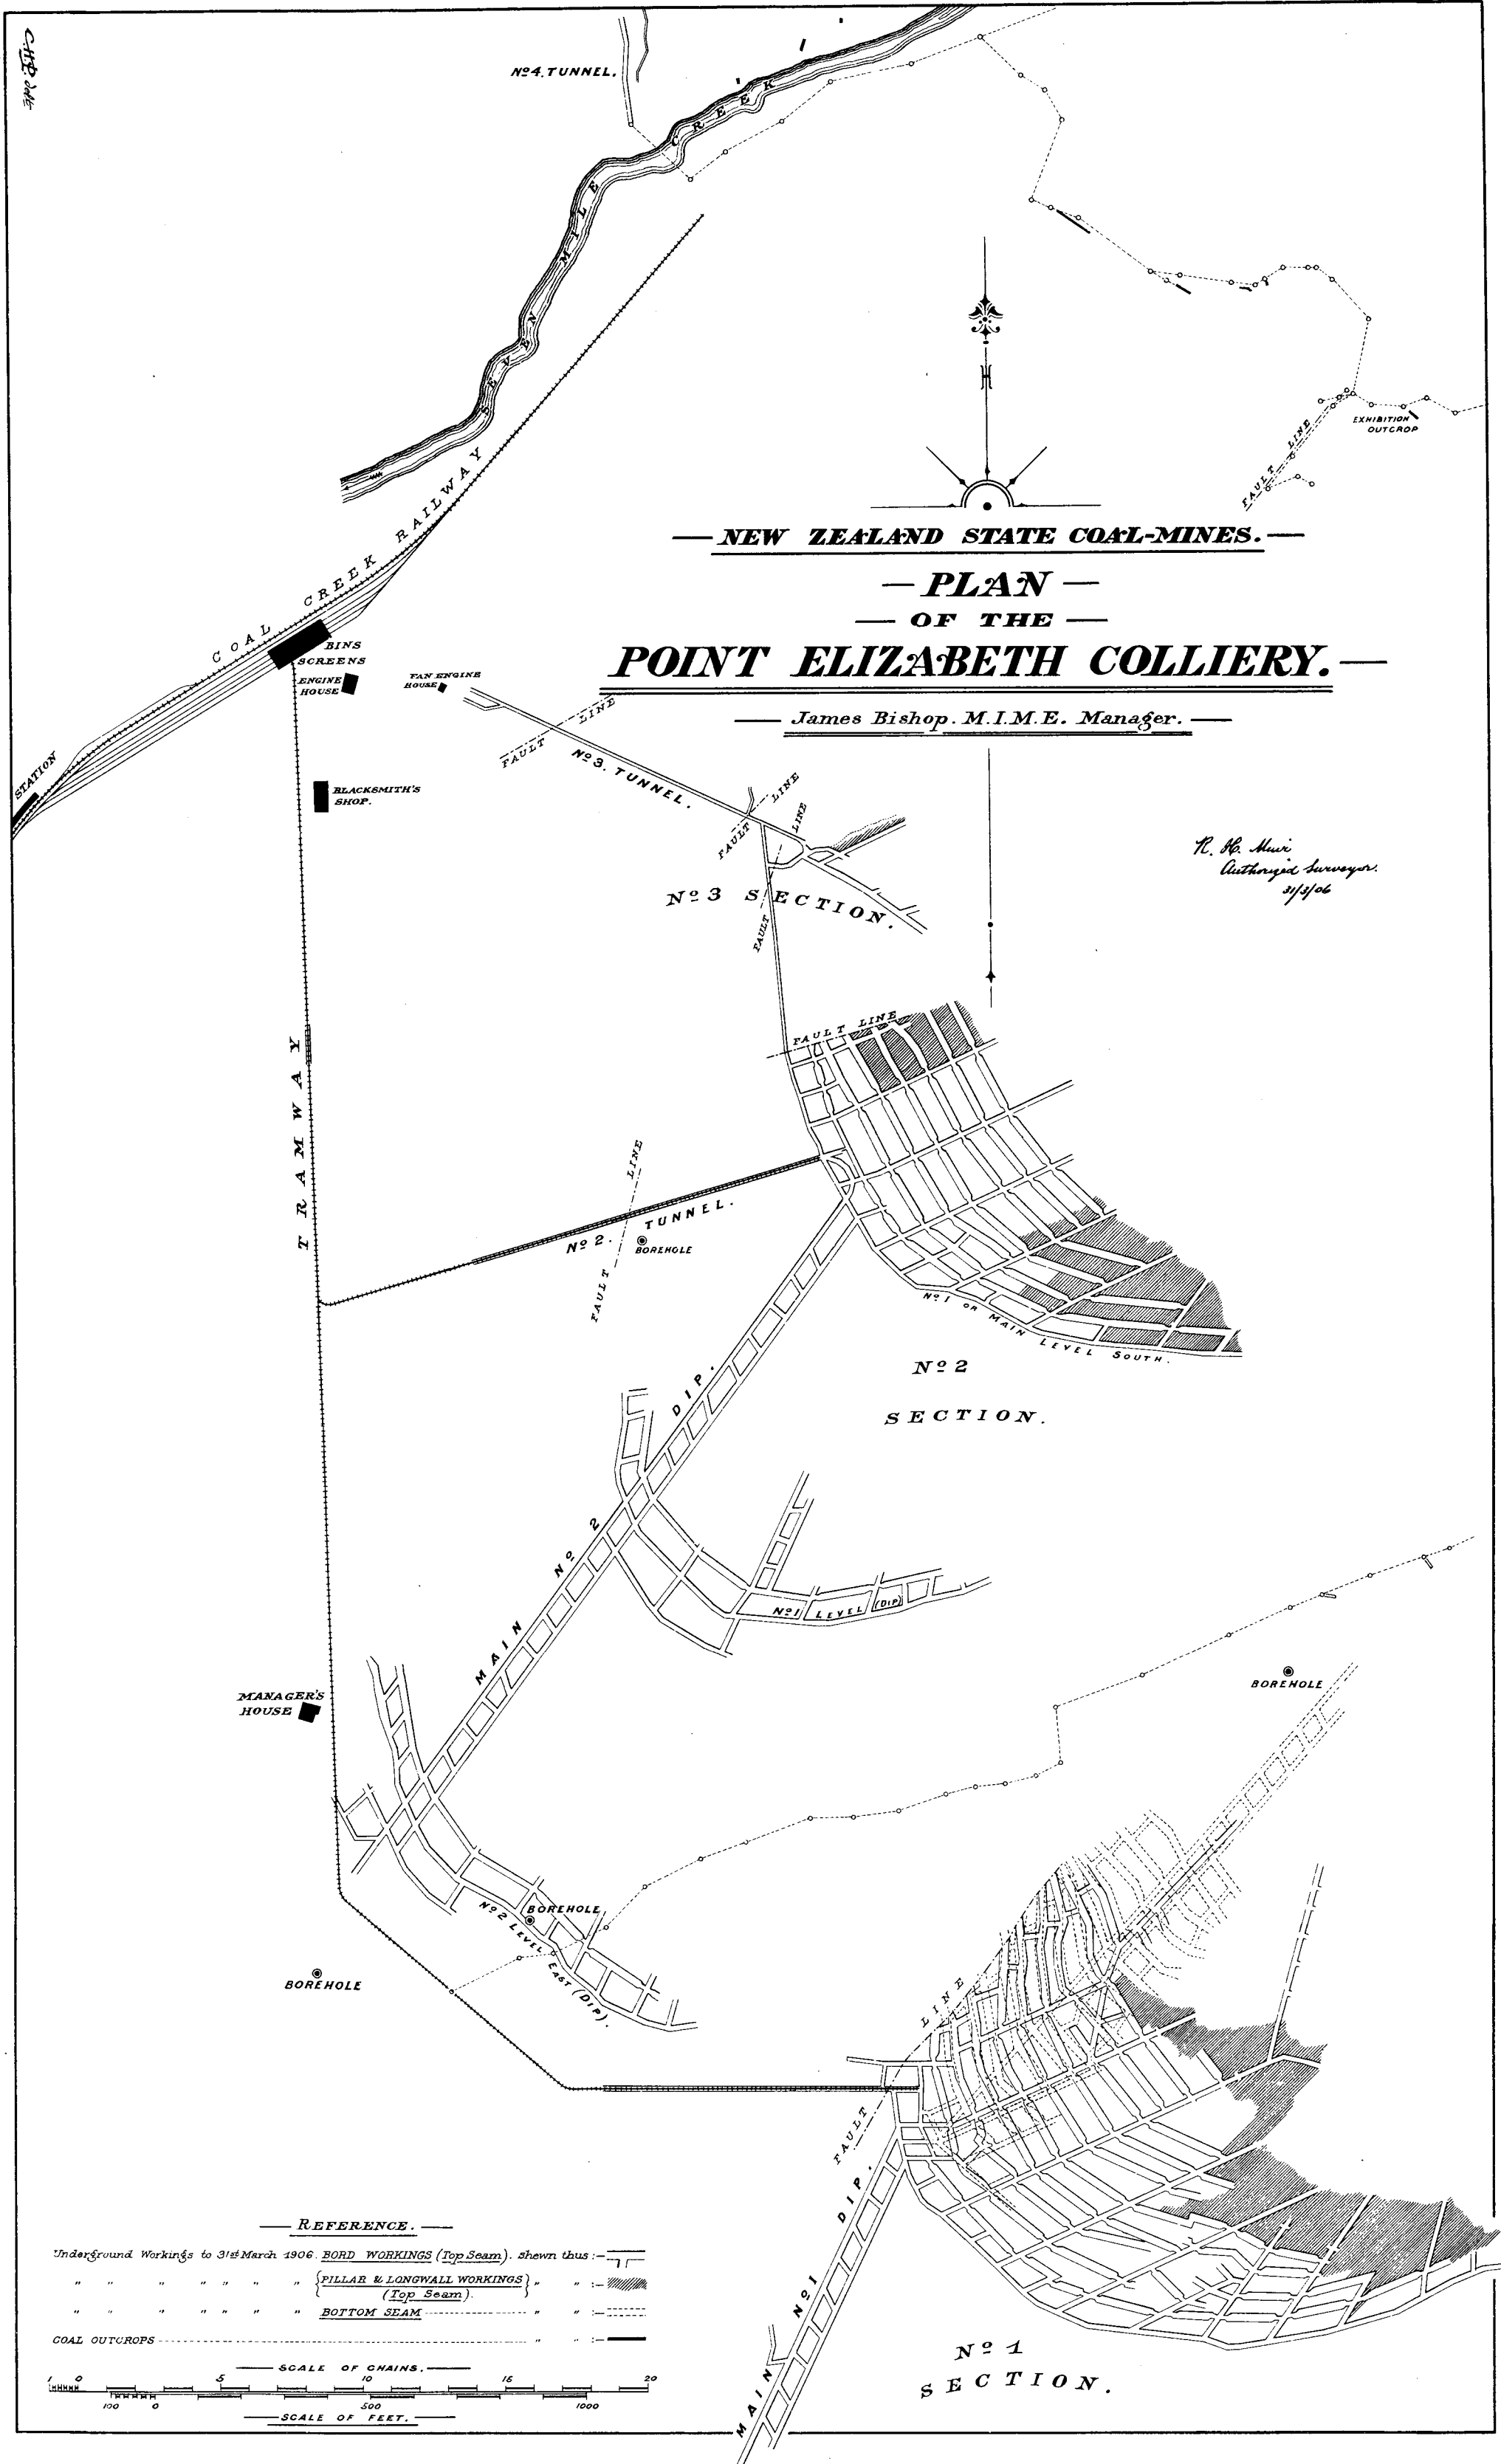

— NEW ZEALAND STATE COAL-MINES. —

— PLAN —
— OF THE —

POINT ELIZABETH COLLIERY. —

— James Bishop, M.I.M.E. Manager. —

R. H. Muir
Authorized Surveyor.
2/1/06

T R A M W A Y

MANAGER'S HOUSE

BOREHOLE

MAIN N° 2

N° 2. TUNNEL.

N° 3 SECTION.

N° 2 SECTION.

N° 1 SECTION.

— REFERENCE. —

- Underground Workings to 31st March 1906. BORD WORKINGS (Top Seam). Shewn thus: ————
- " " " " " " { PILLAR & LONGWALL WORKINGS } " " ————
- " " " " " " (Top Seam). " " ————
- " " " " " " BOTTOM SEAM " " ————
- COAL OUTCROPS " " ————

