


# THE TALISMAN CONSOLIDATED. LTD.

## SECTION OF WORKINGS.

— Compiled from Official Data. —


— by —

FRANK REED. M. INST. M. E. INSPECTING ENGINEER OF MINES.

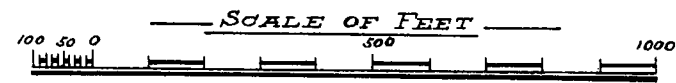

— 1908. —

*NOTE. Present main working levels are shown coloured.*

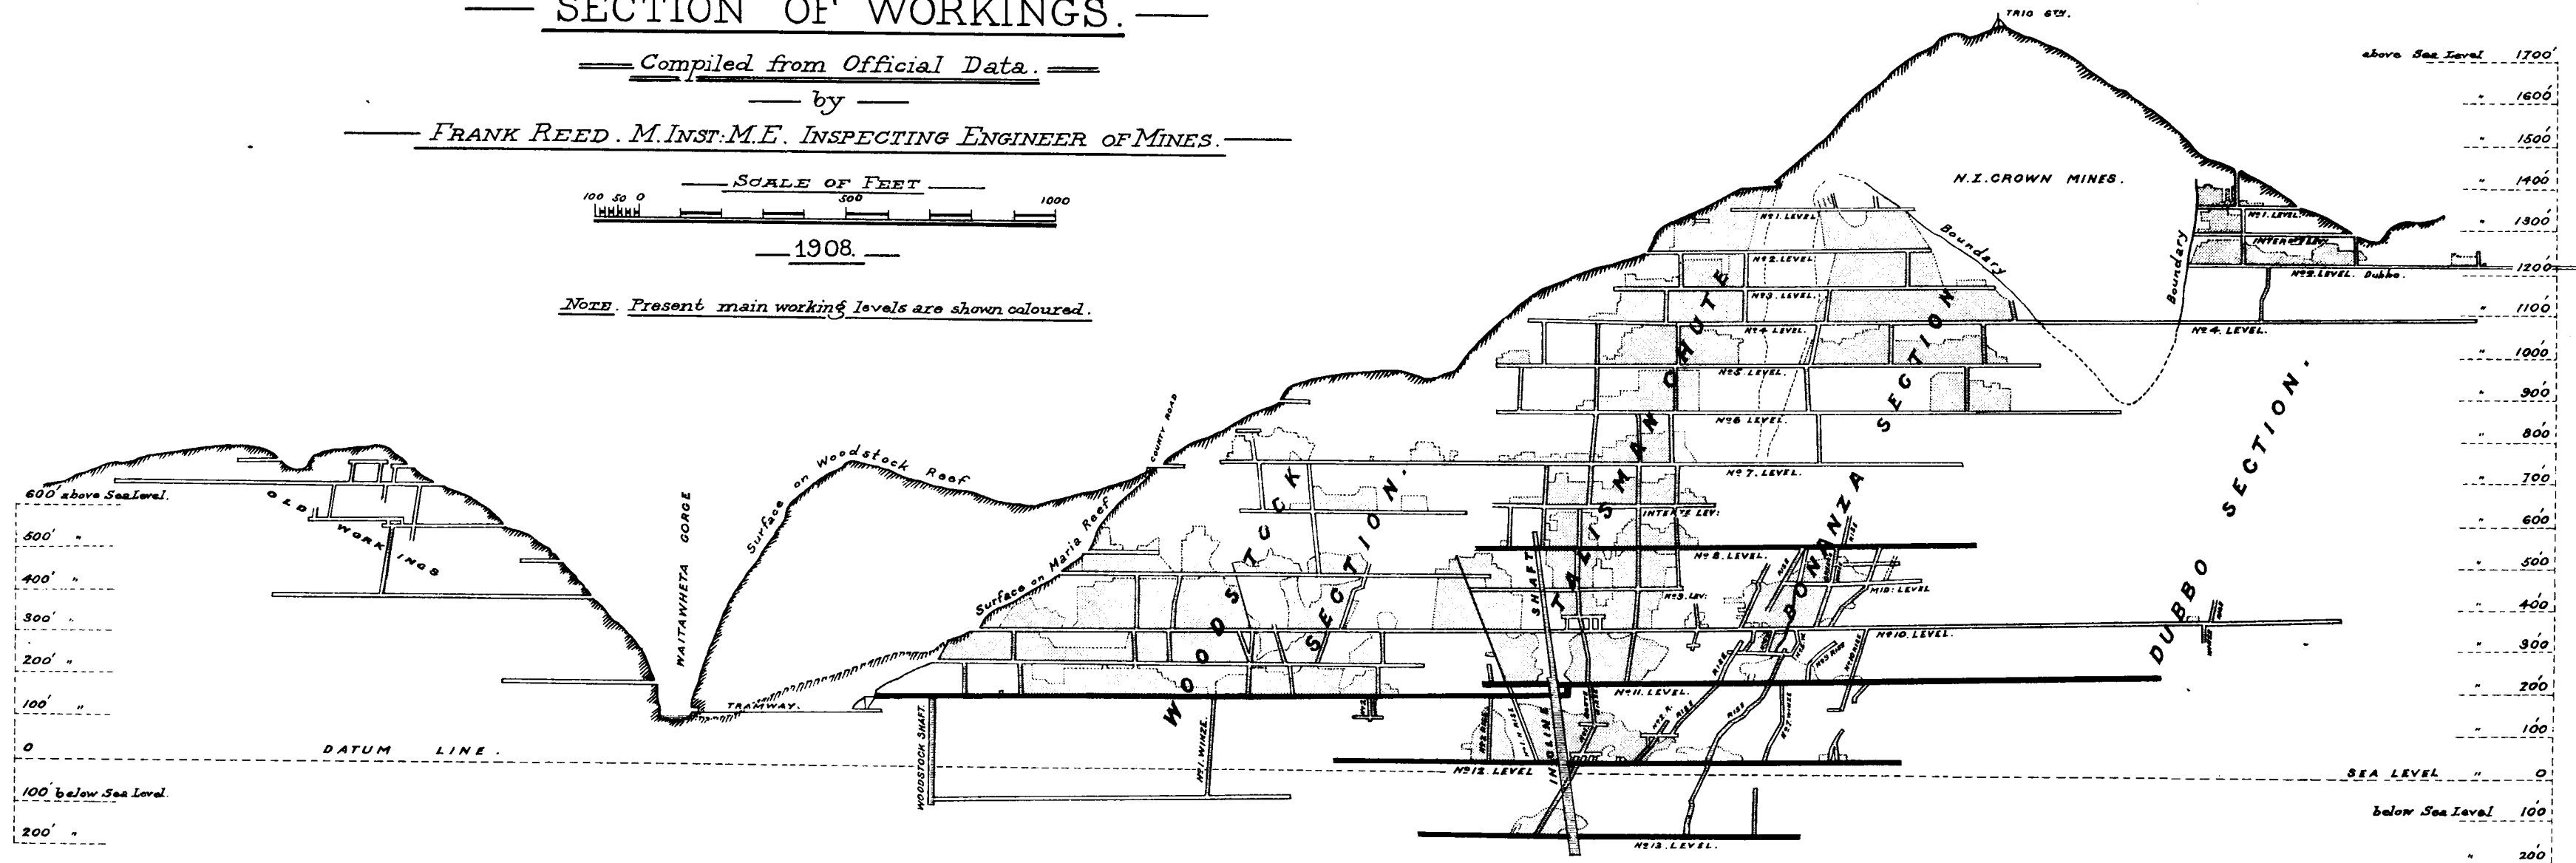

C.H.P. del.