

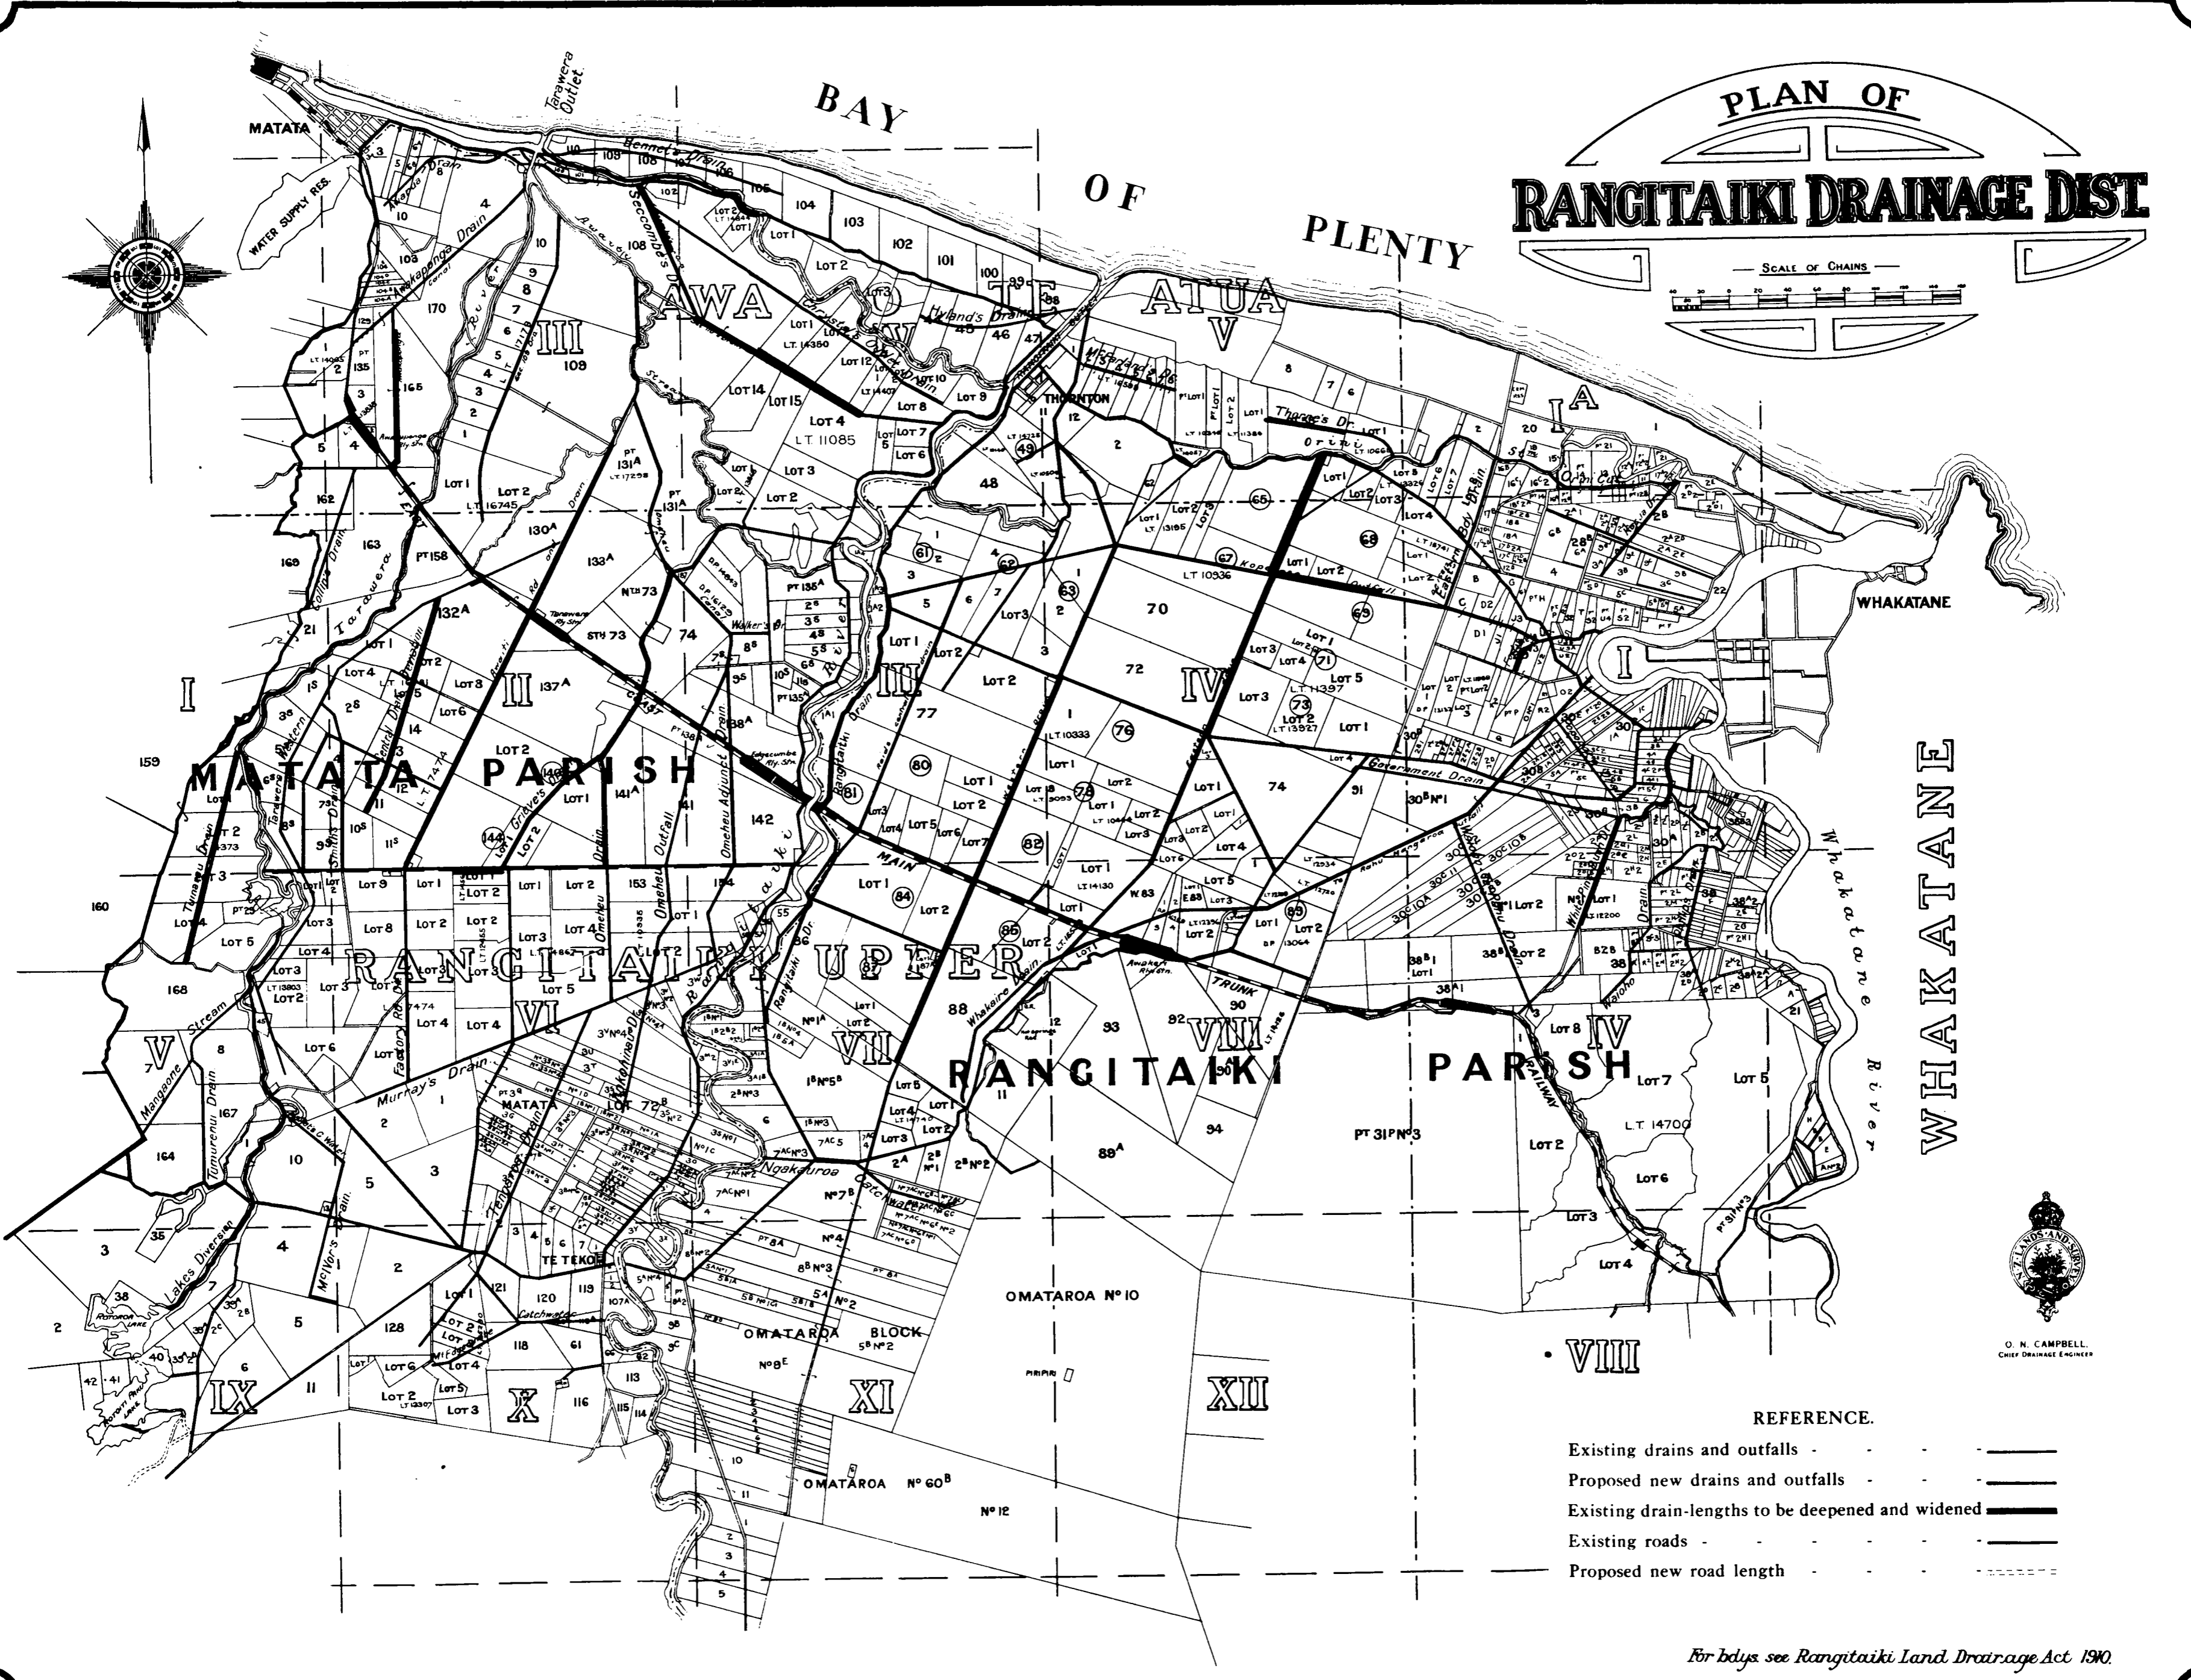


PLAN OF RANGITAIKI DRAINAGE DIST

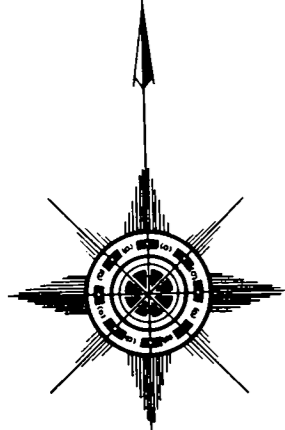

- REFERENCE.
- Existing drains and outfalls - - - - -
 - Proposed new drains and outfalls - - - - -
 - Existing drain-lengths to be deepened and widened - - - - -
 - Existing roads - - - - -
 - Proposed new road length - - - - -

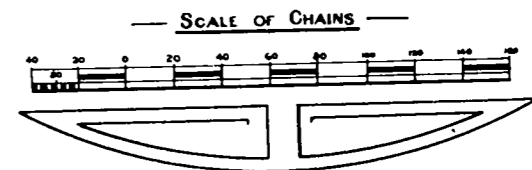

O. N. CAMPBELL,
CHIEF DRAINAGE ENGINEER

For bylaws see Rangitaiiki Land Drainage Act 1910.