





G. N. CAMPBELL,
CHIEF DRAINAGE ENGINEER

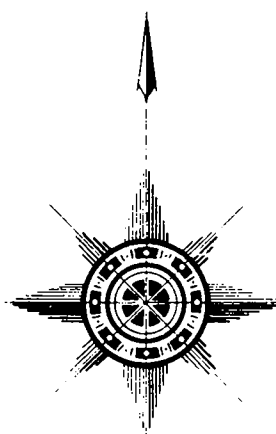

REFERENCE.

- Completed drains
- Proposed new drains
- Existing drains to be deepened
- Proposed new roads
- Existing roads
- Proposed stop-banks
- Existing stop-banks

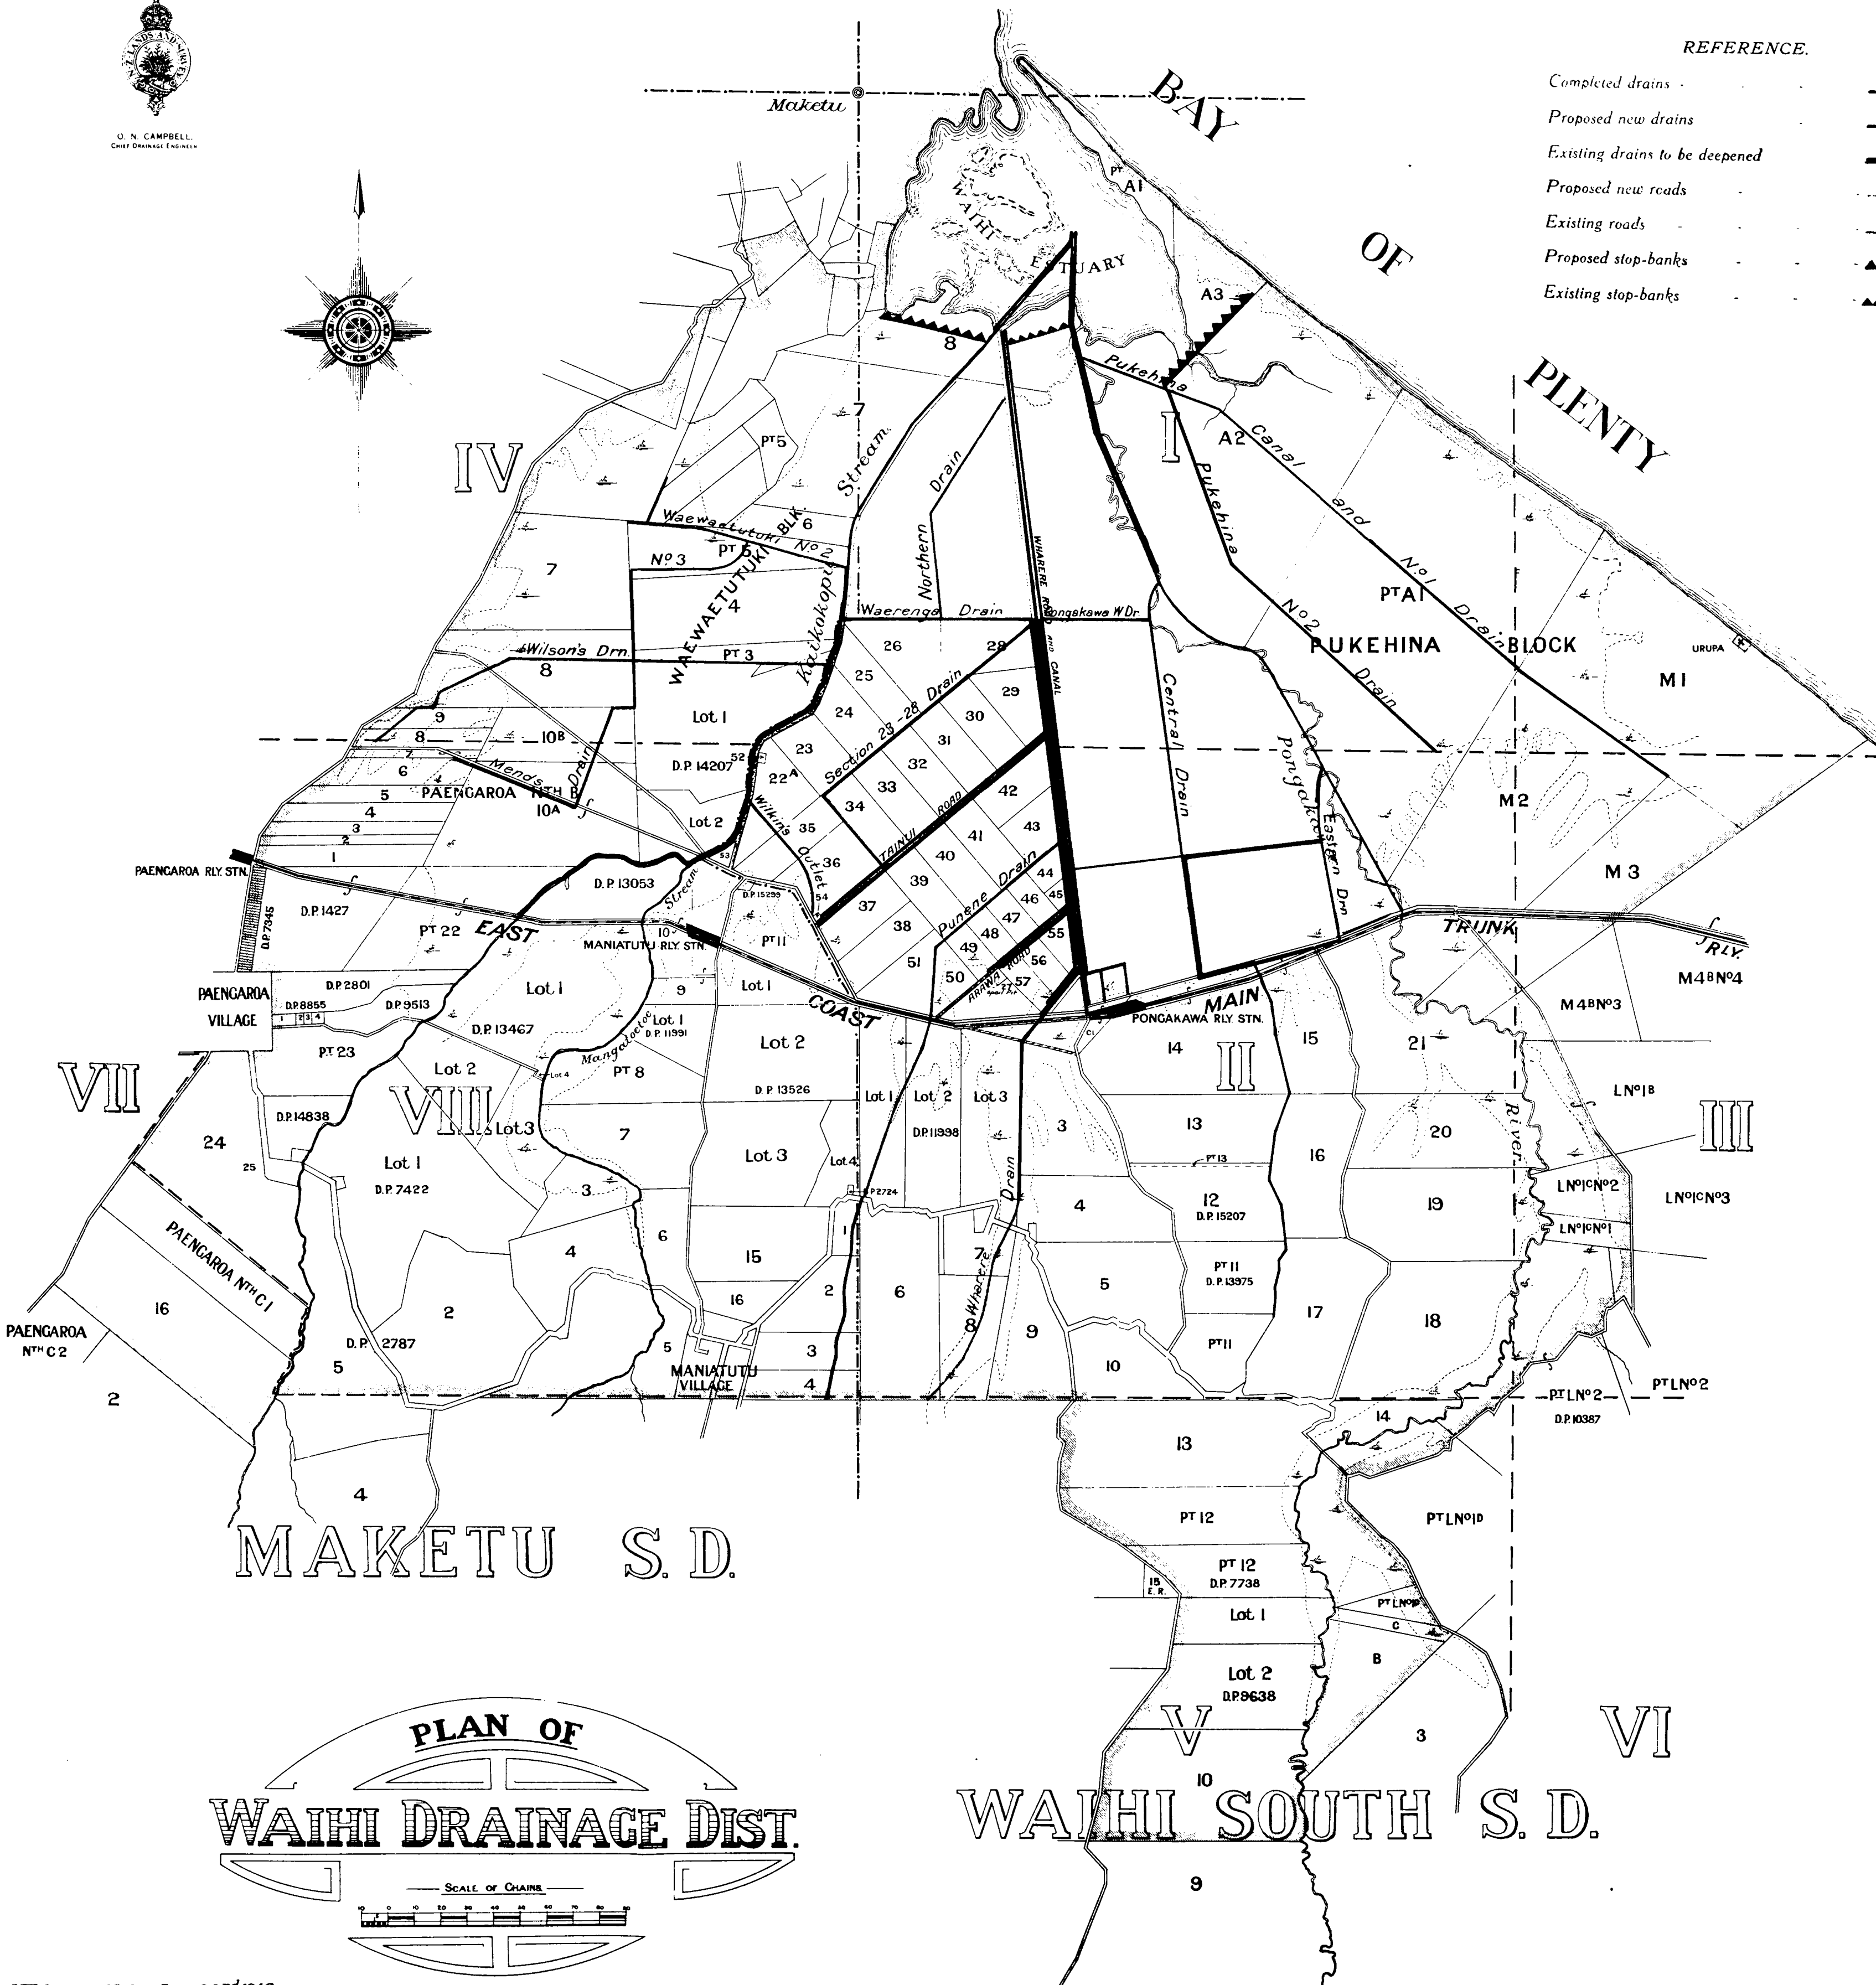

**PLAN OF
WAIHI DRAINAGE DIST.**

