


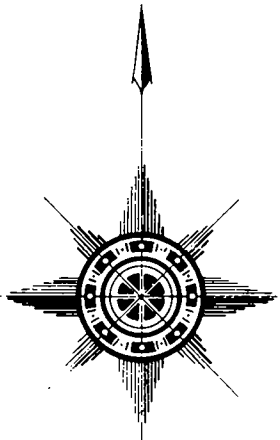


O. N. CAMPBELL  
Chief Drainage Engineer



REFERENCE.

- Completed drains - - - - -
- Proposed new drains - - - - -
- Existing drains to be deepened - - - - -
- Proposed new roads - - - - -
- Existing roads - - - - -
- Existing stop-banks - - - - -

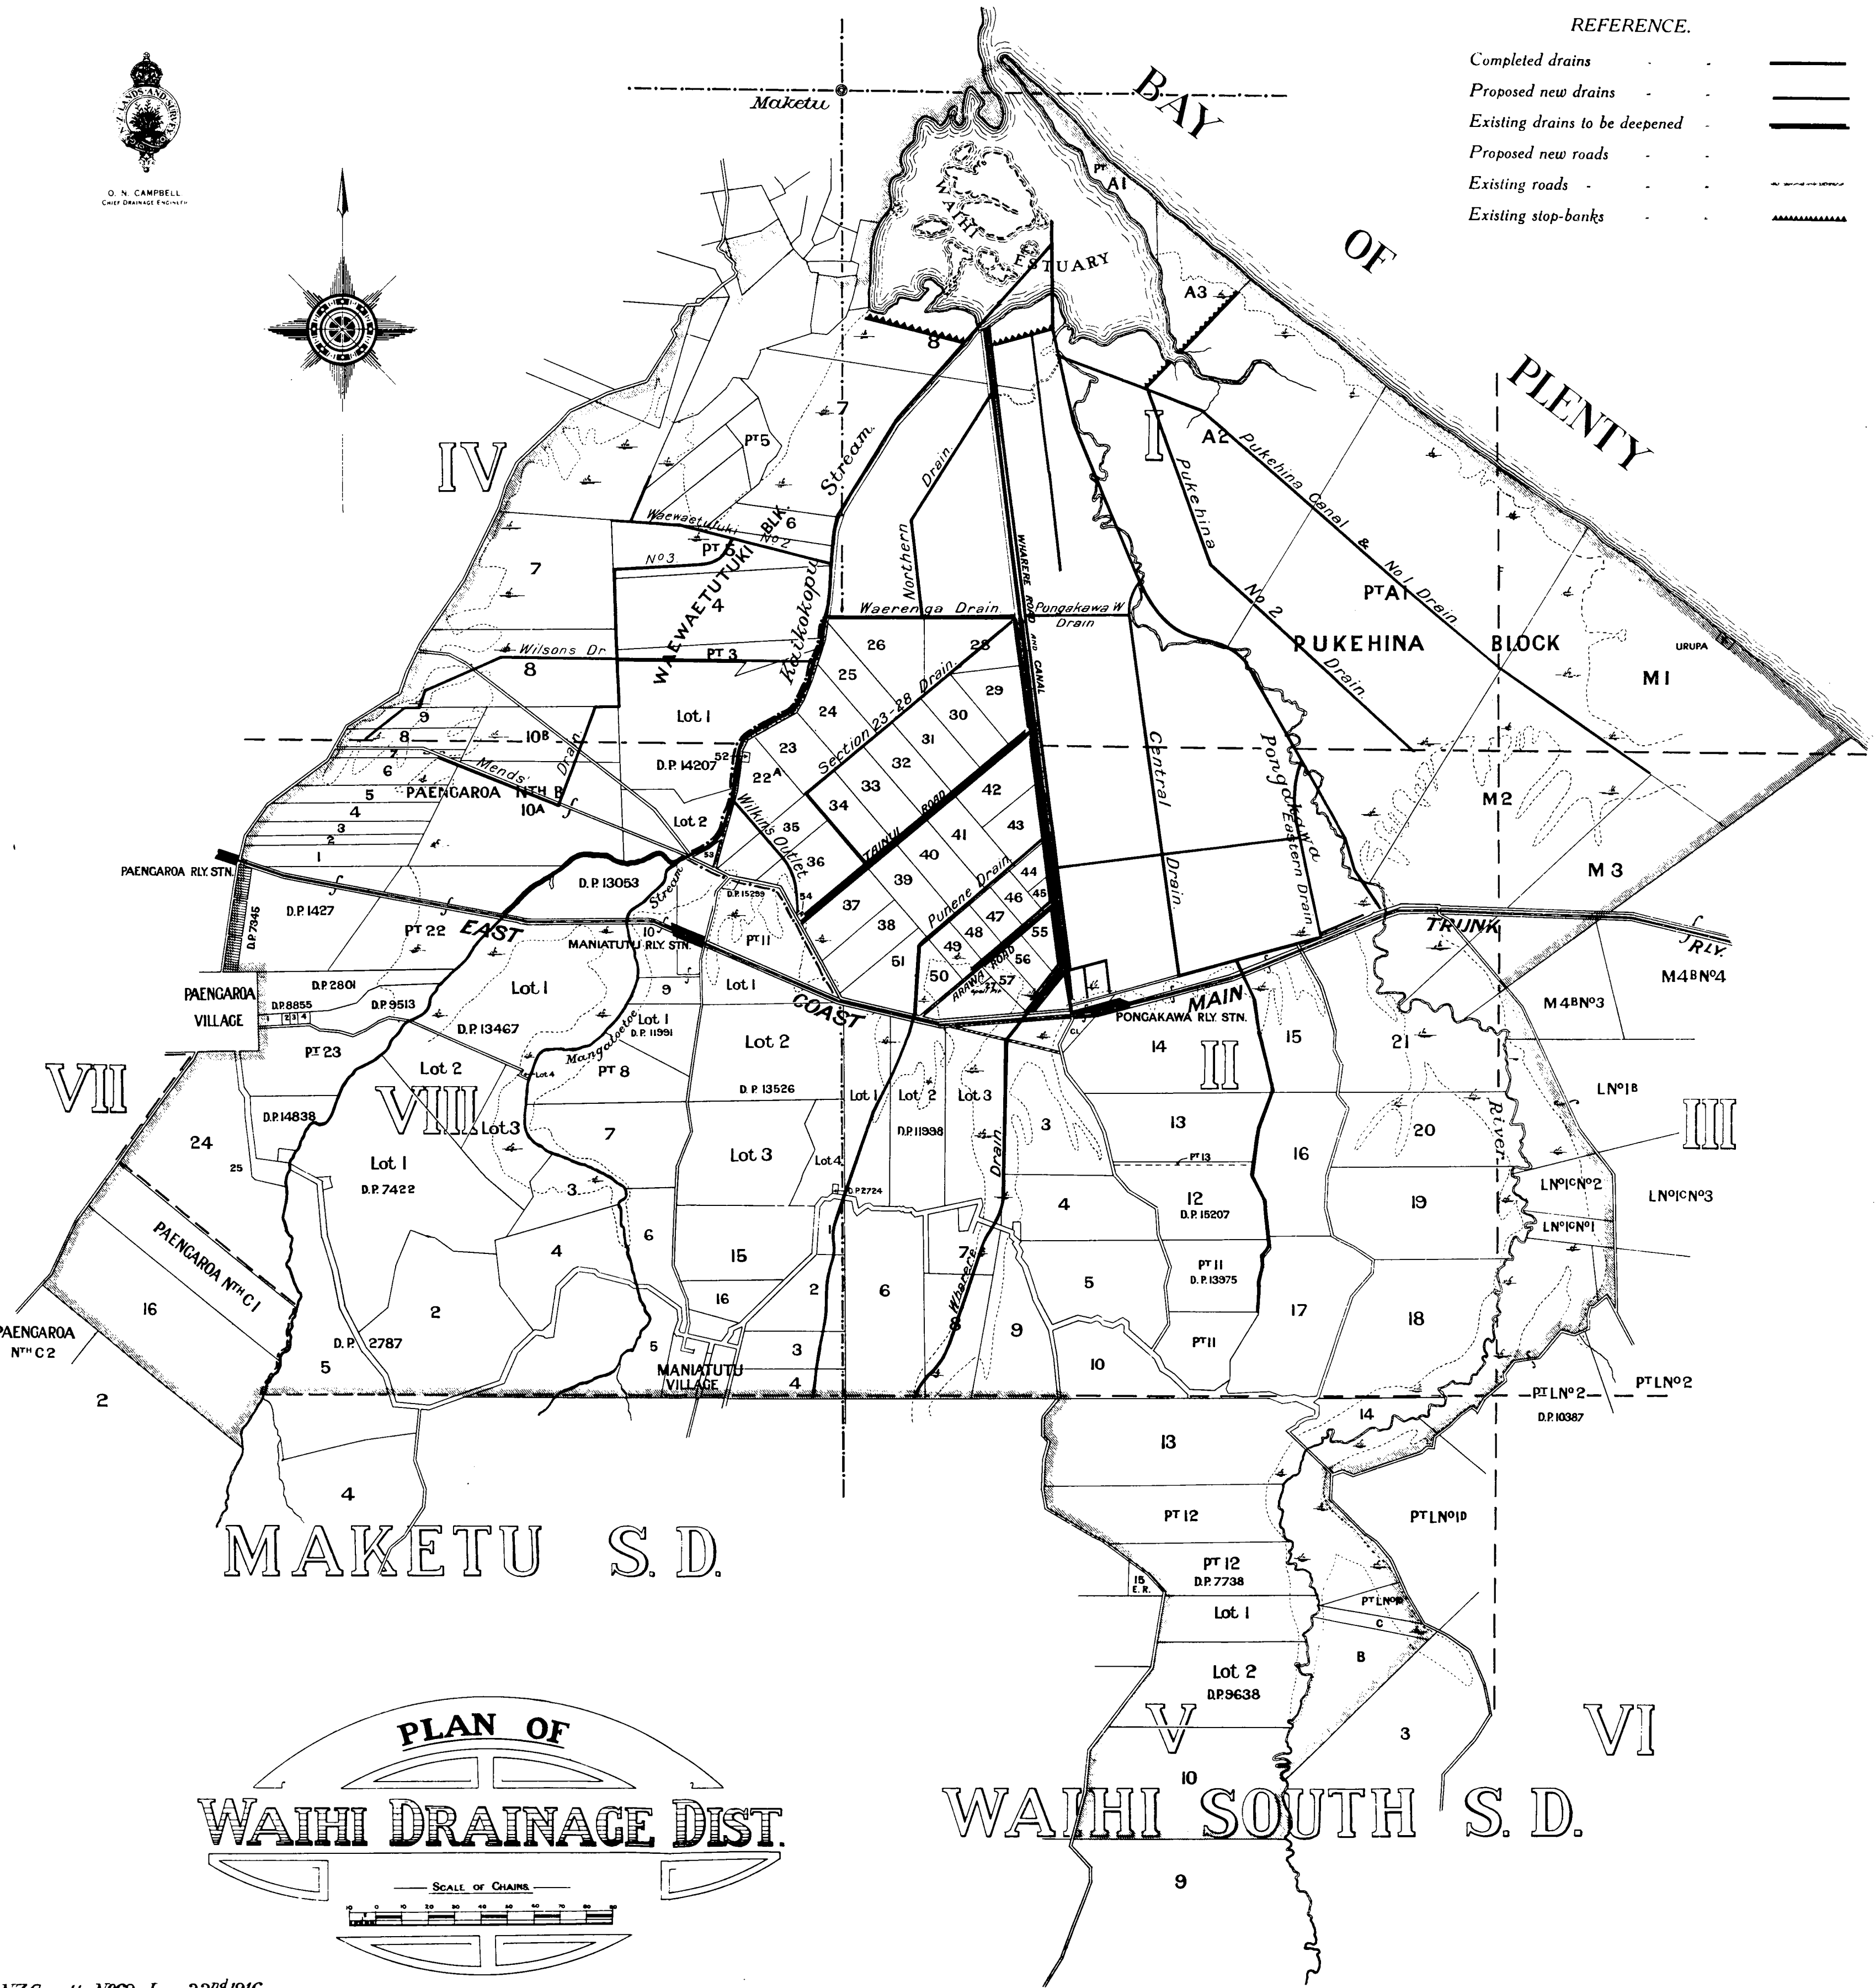

PLAN OF  
WAIHI DRAINAGE DIST.

