


TWENTY-SEVEN FOOT AUXILIARY CRUISER.

Designed by S. T. Silver, Structural Engineer, Woodward Street, Wellington.

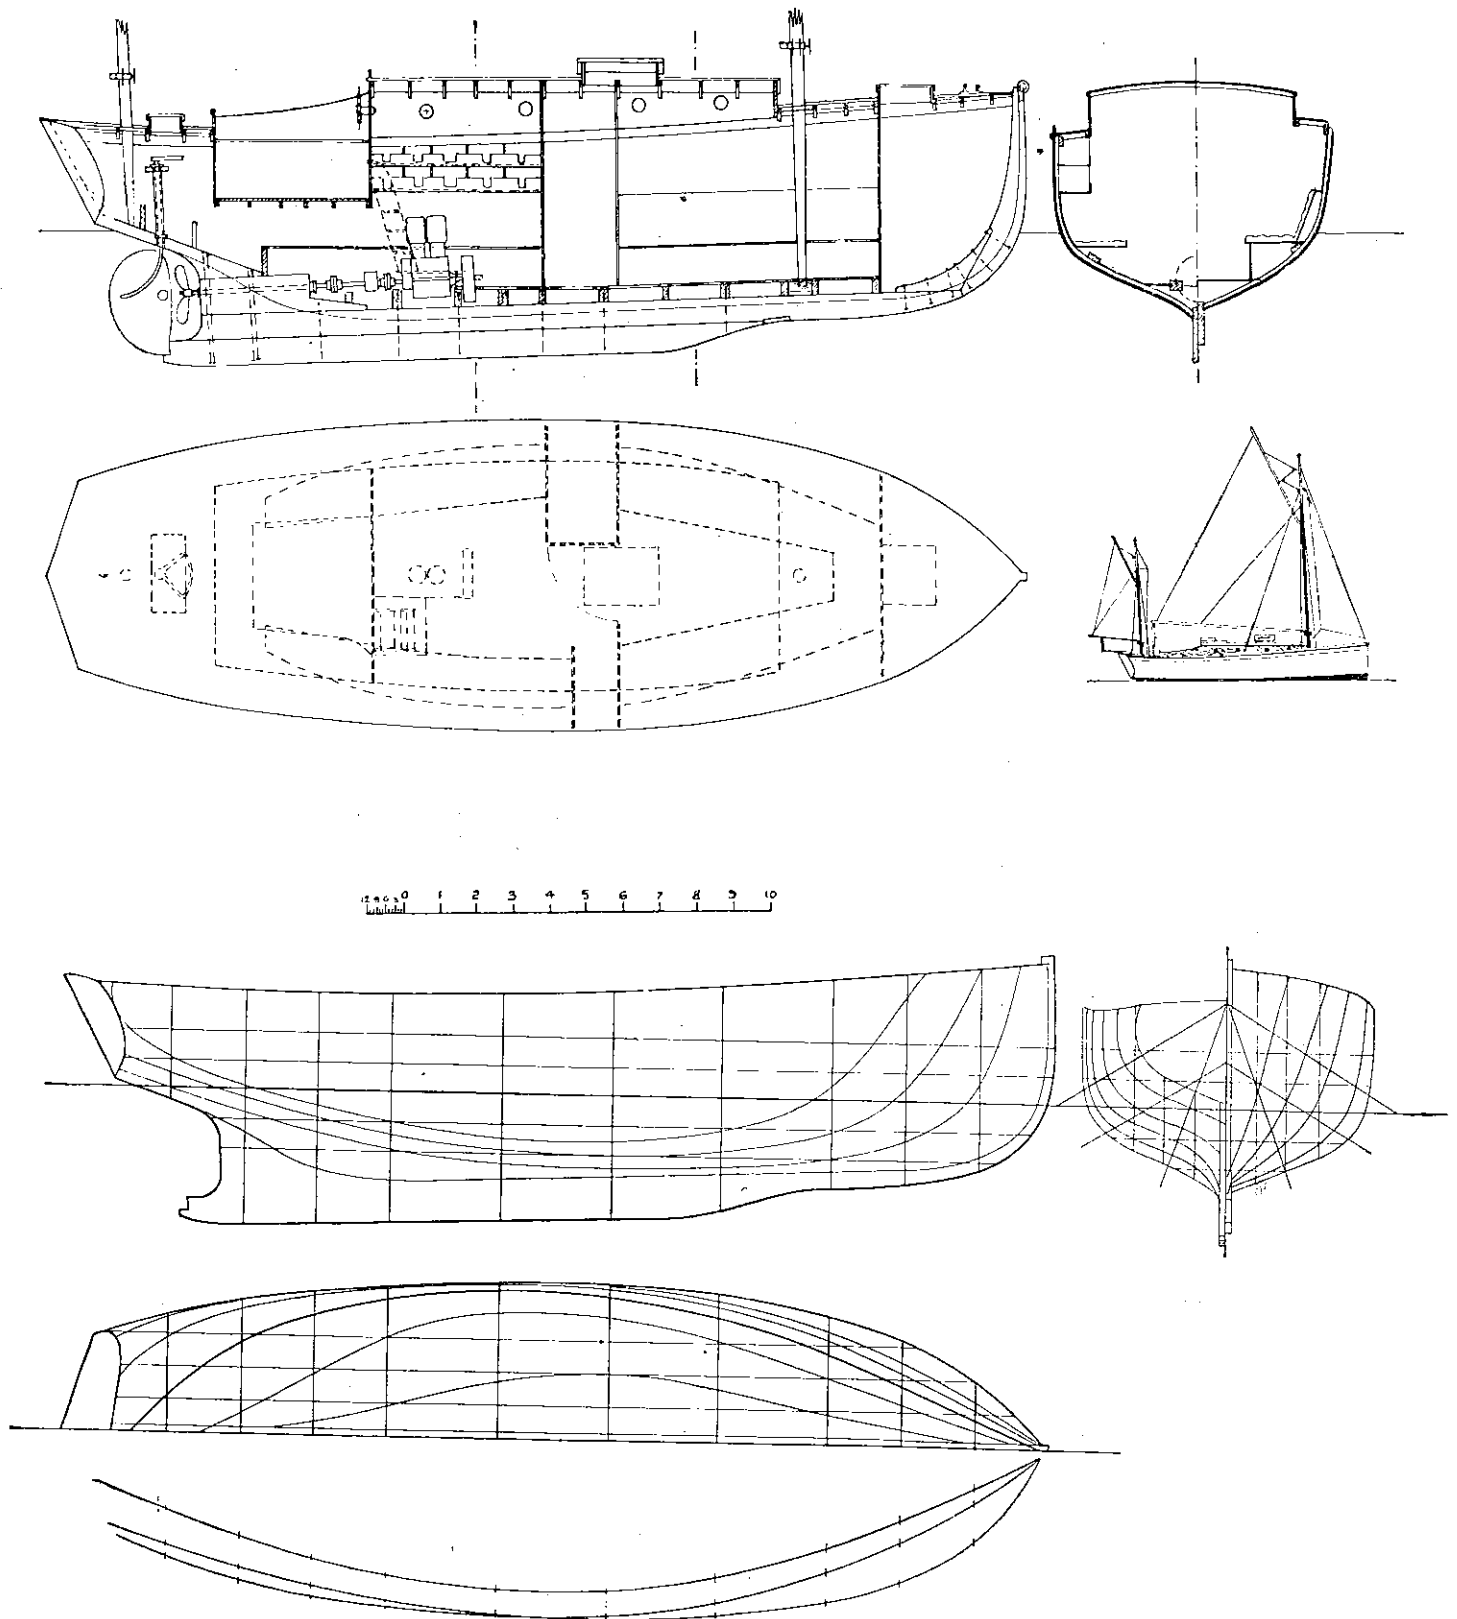

In the last issue of Yachting Notes I promised plans of Messrs. Silver Bros.' auxiliary cruiser. The above is a reproduction of the plans prepared by Mr. S. Silver, from which she has been built. The principal construction details are as follows: Keel, jarrah sided, 74 in.; Stem, jarrah sided, 3 in.; Ribs, 1½ in. by 1½ in. black birch, spaced 10 in.; Planking, 1 in. dressed kauri; Floors, 2 in. and 3 in. dressed kauri; Gunwales, Clamps, and Bilge Stringers, 3½ in. by 1½ in. kauri, tapered fore and aft; Deck Beams, 2½ in. by 1½ in. kauri; Deck Planking laid in narrow strips of 1 in. kauri.—“O. F.”